



LEVEL 2

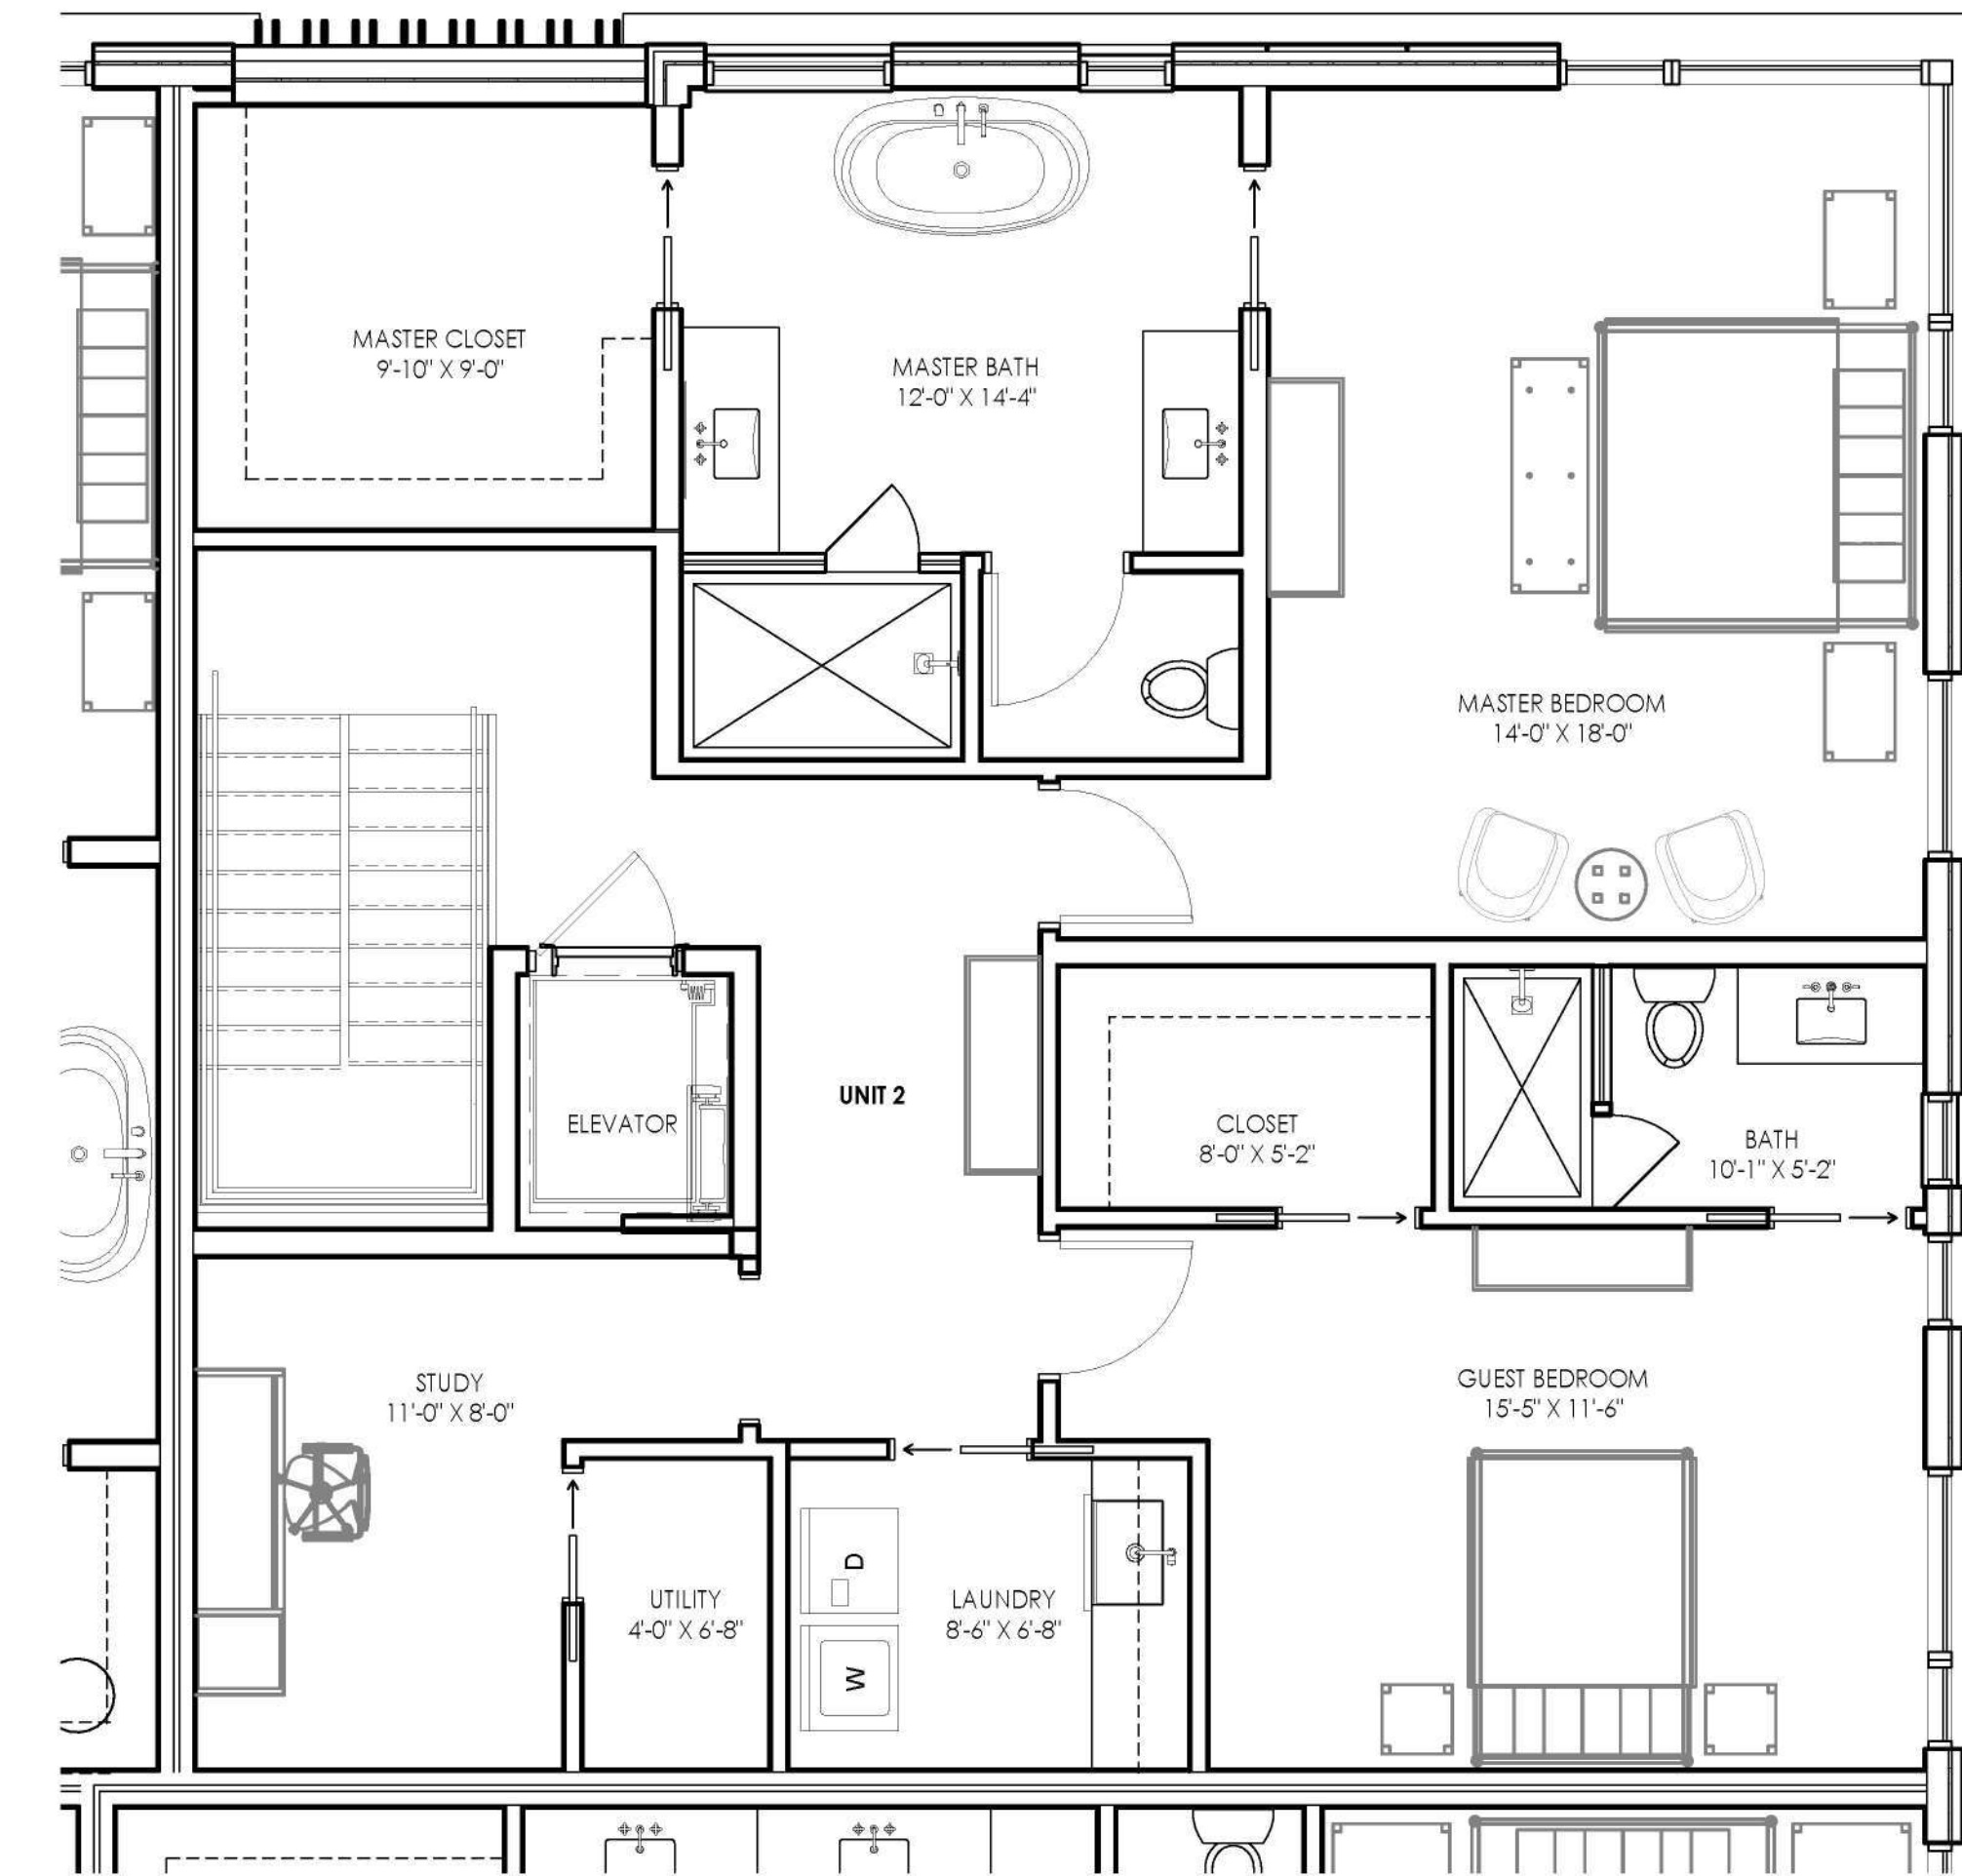


LEVEL 3


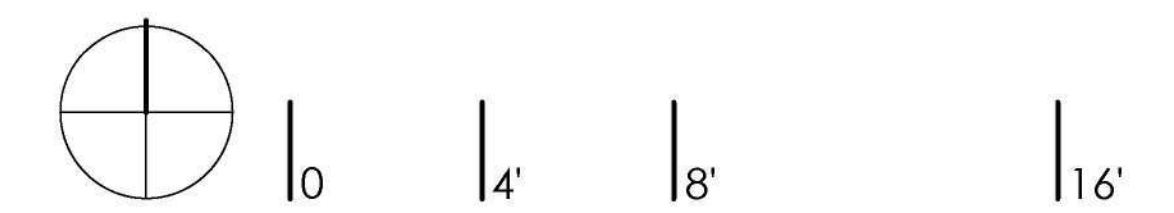


© STG Design, Inc. ALL RIGHTS RESERVED www.stgdesign.com



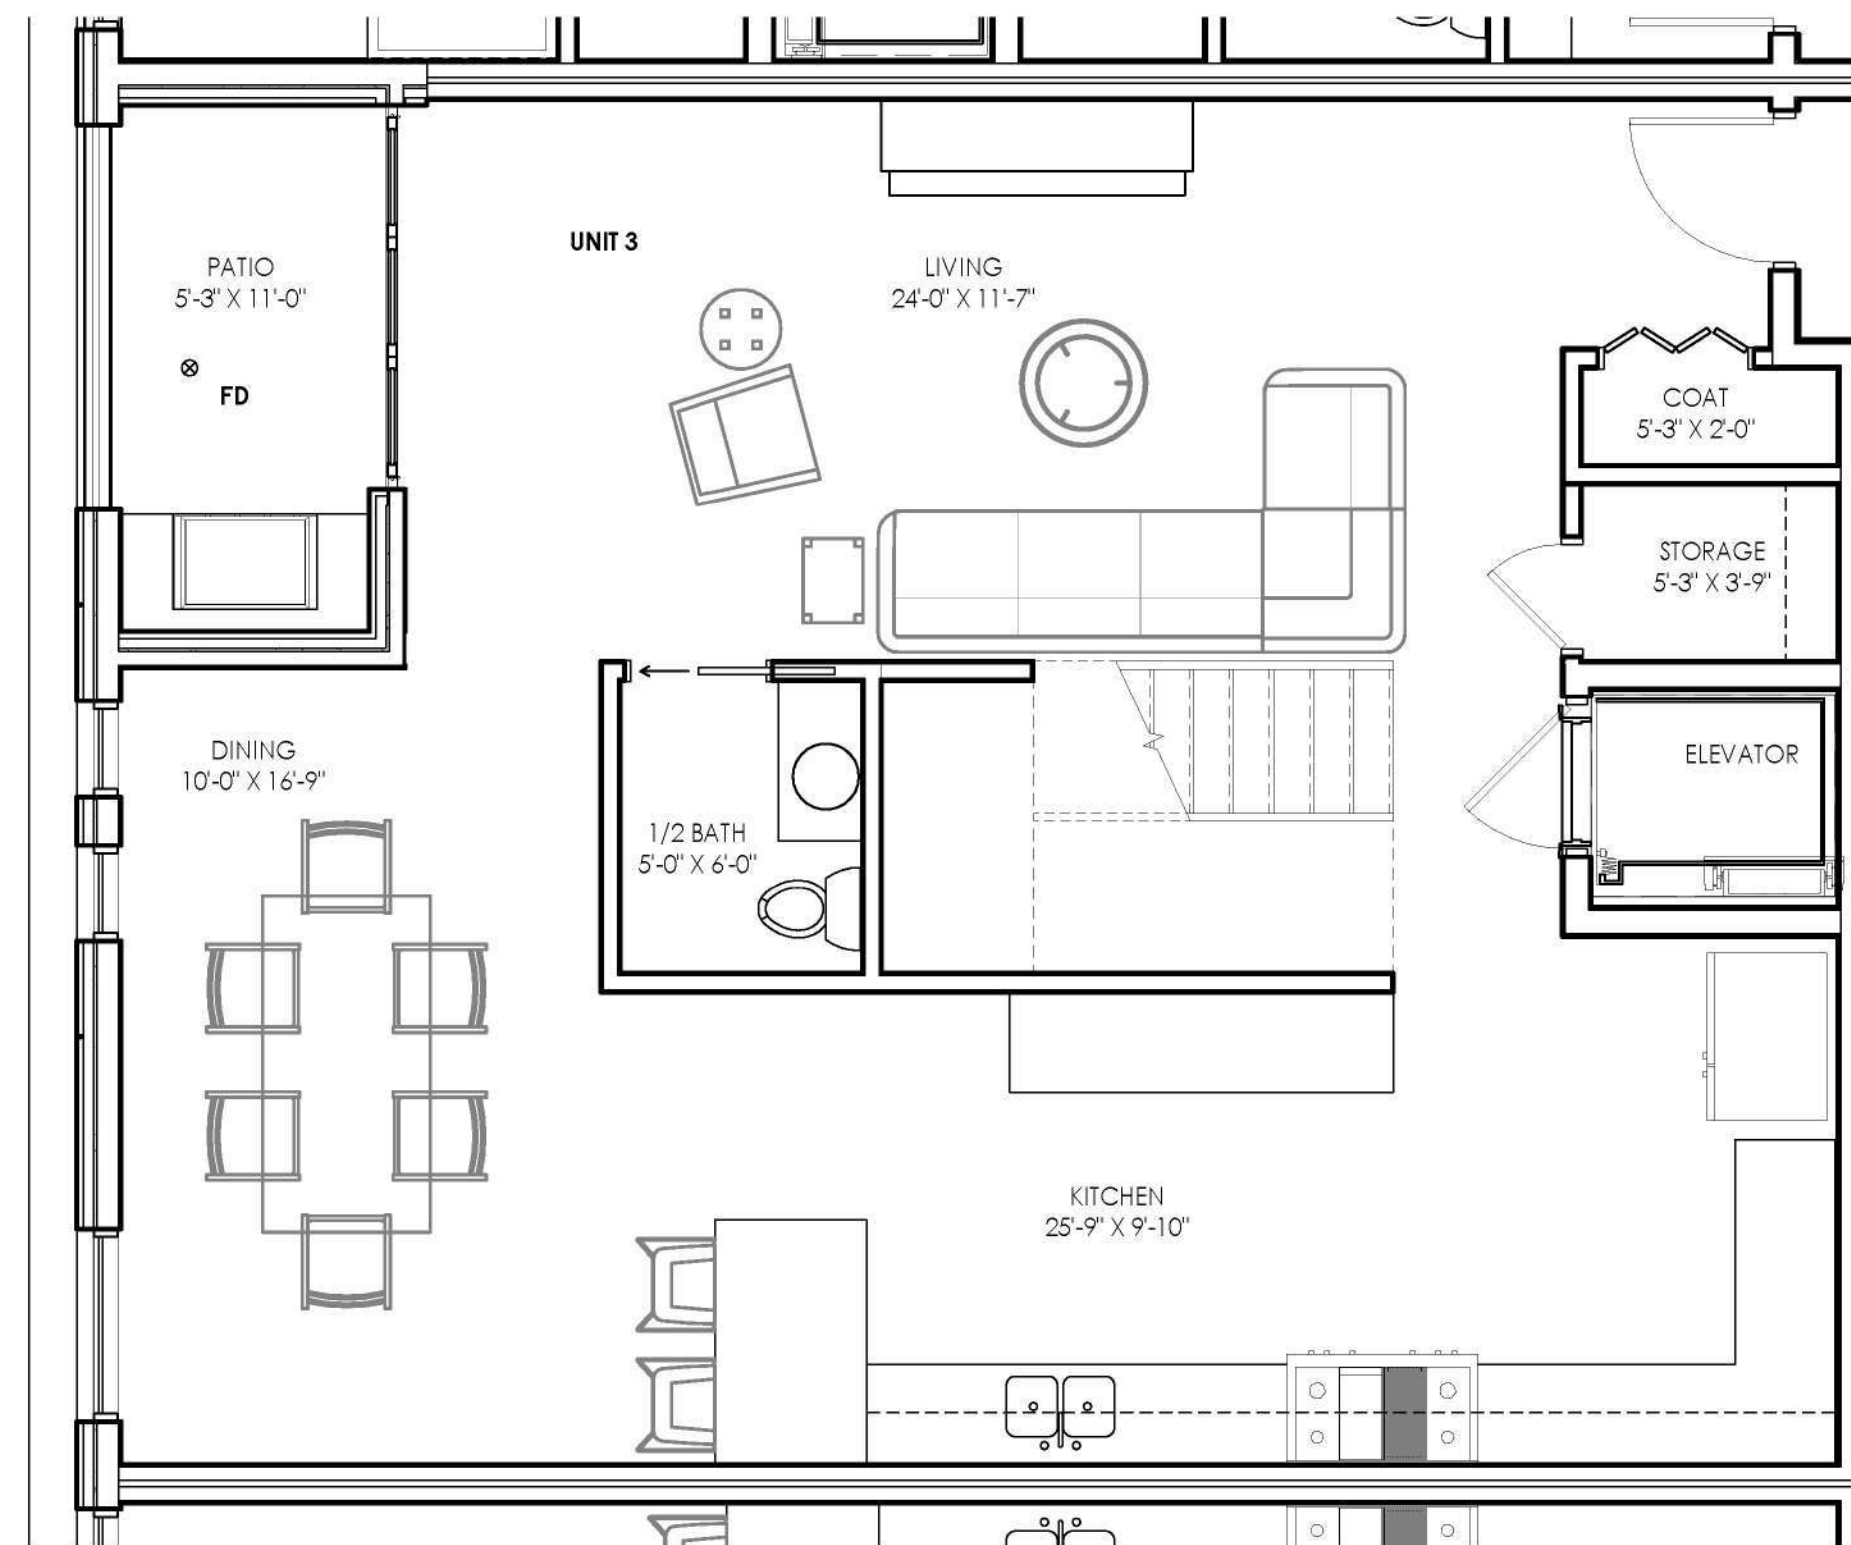

LEVEL 2

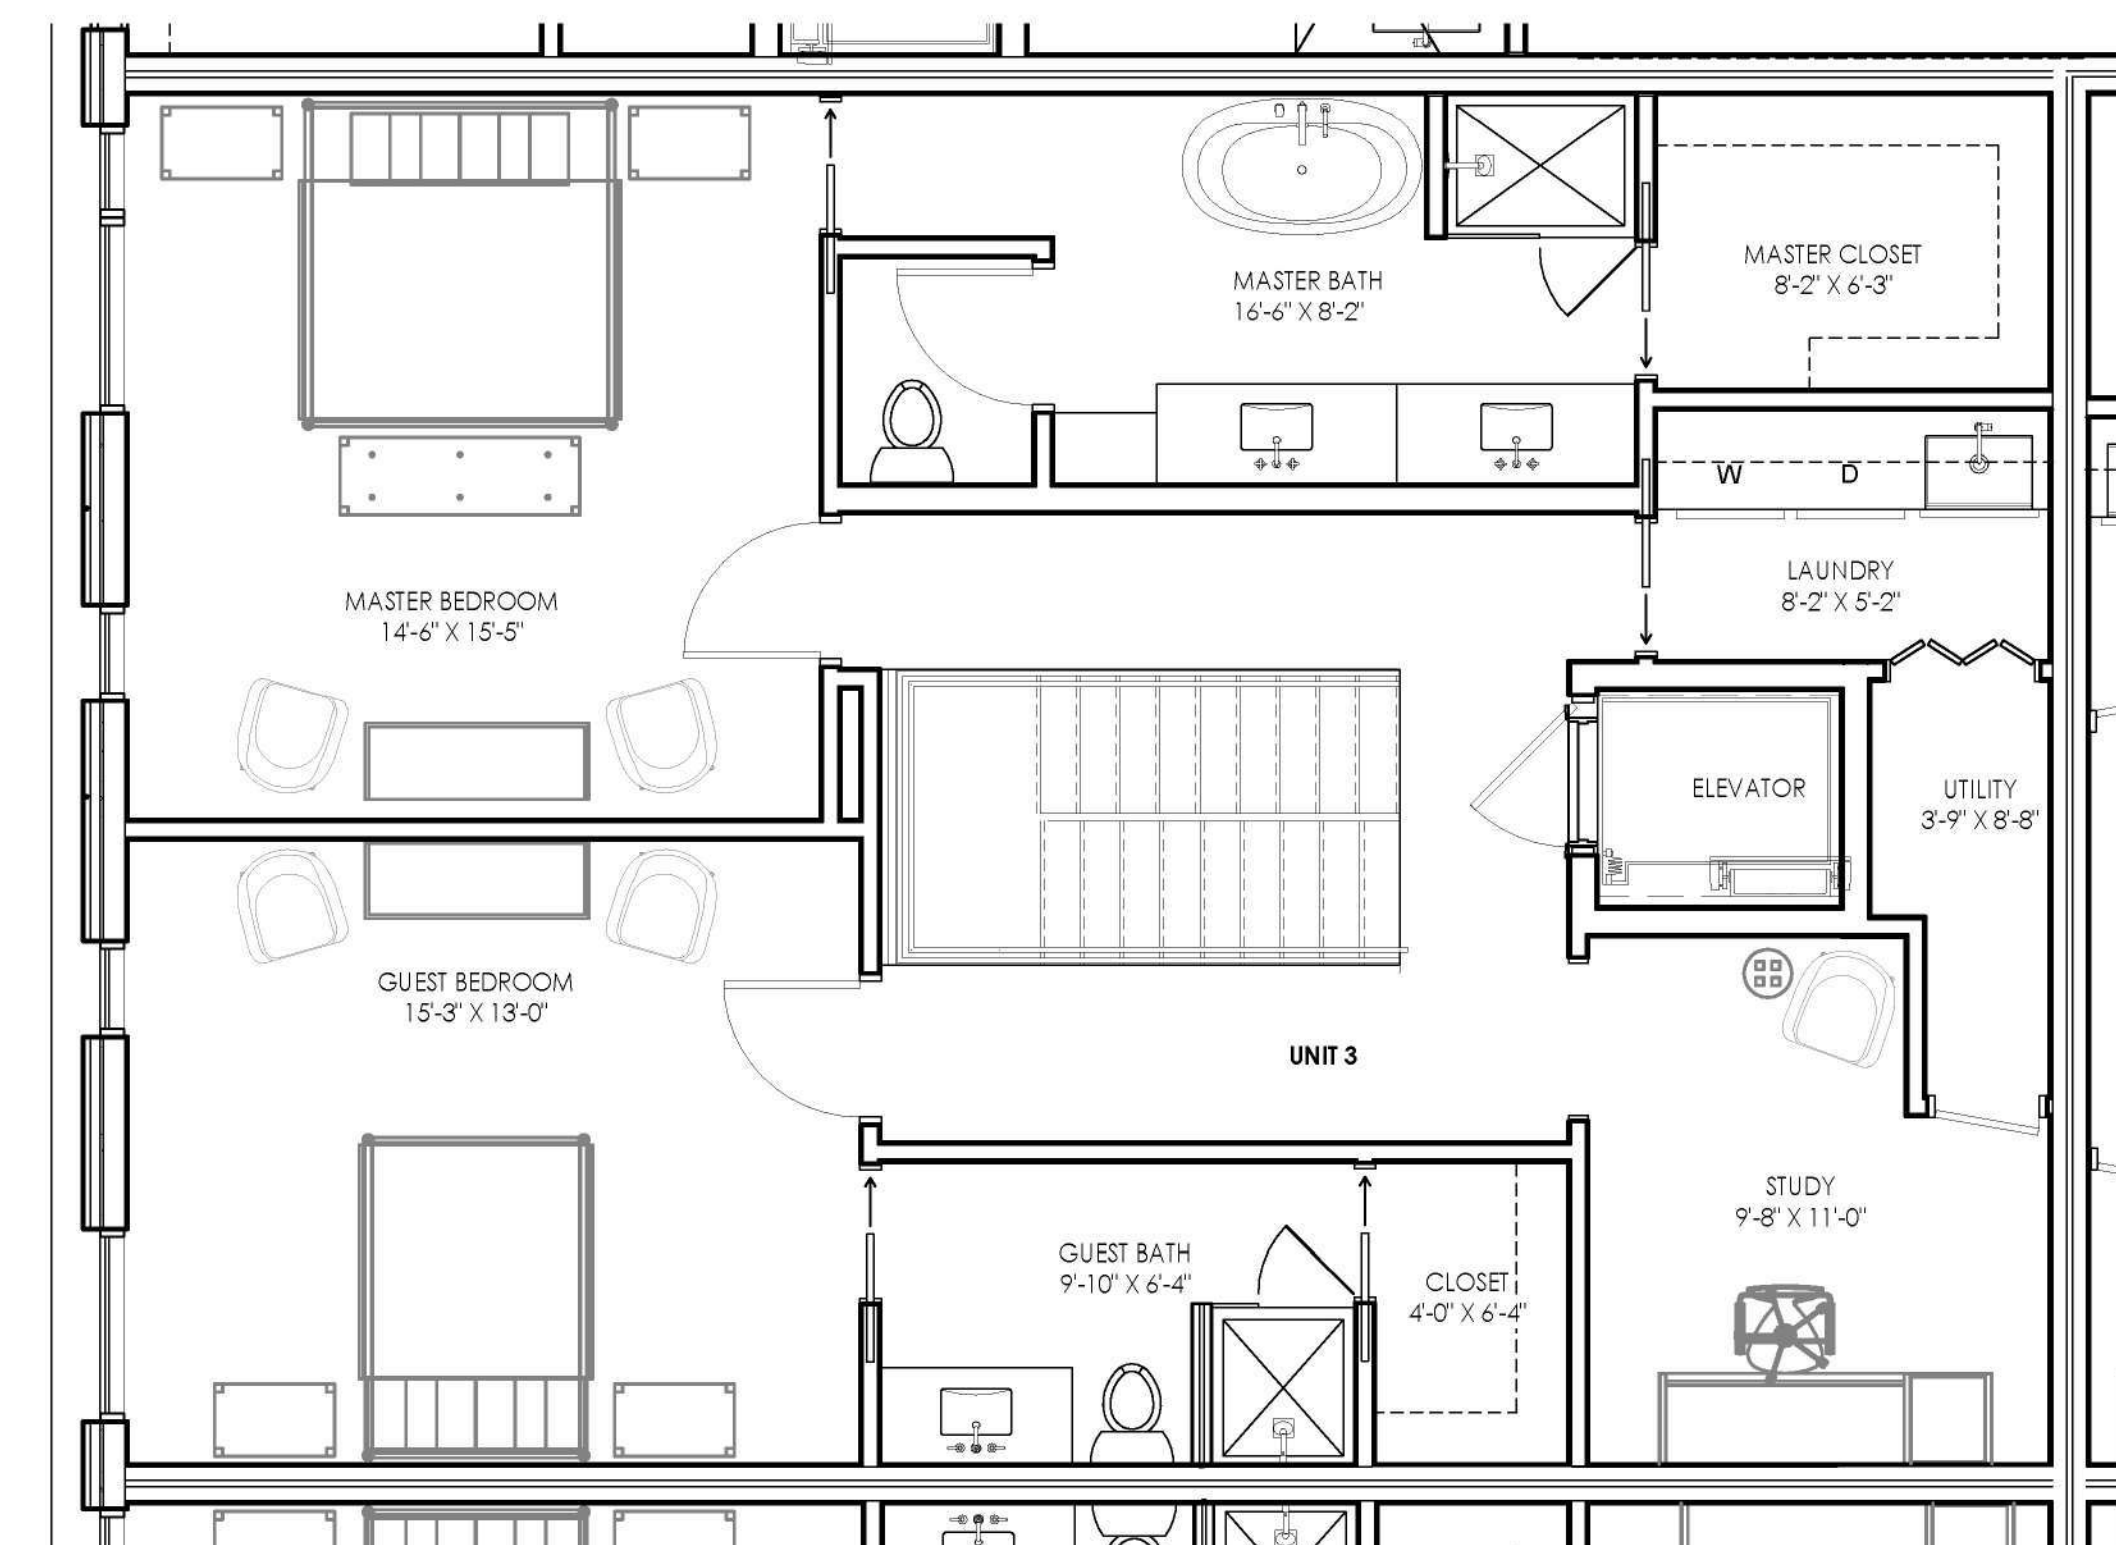

LEVEL 3





© STG Design, Inc. ALL RIGHTS RESERVED www.stgdesign.com




Architecture. Interior Design. Planning.

WEST END
UNIT 3
07/01/22

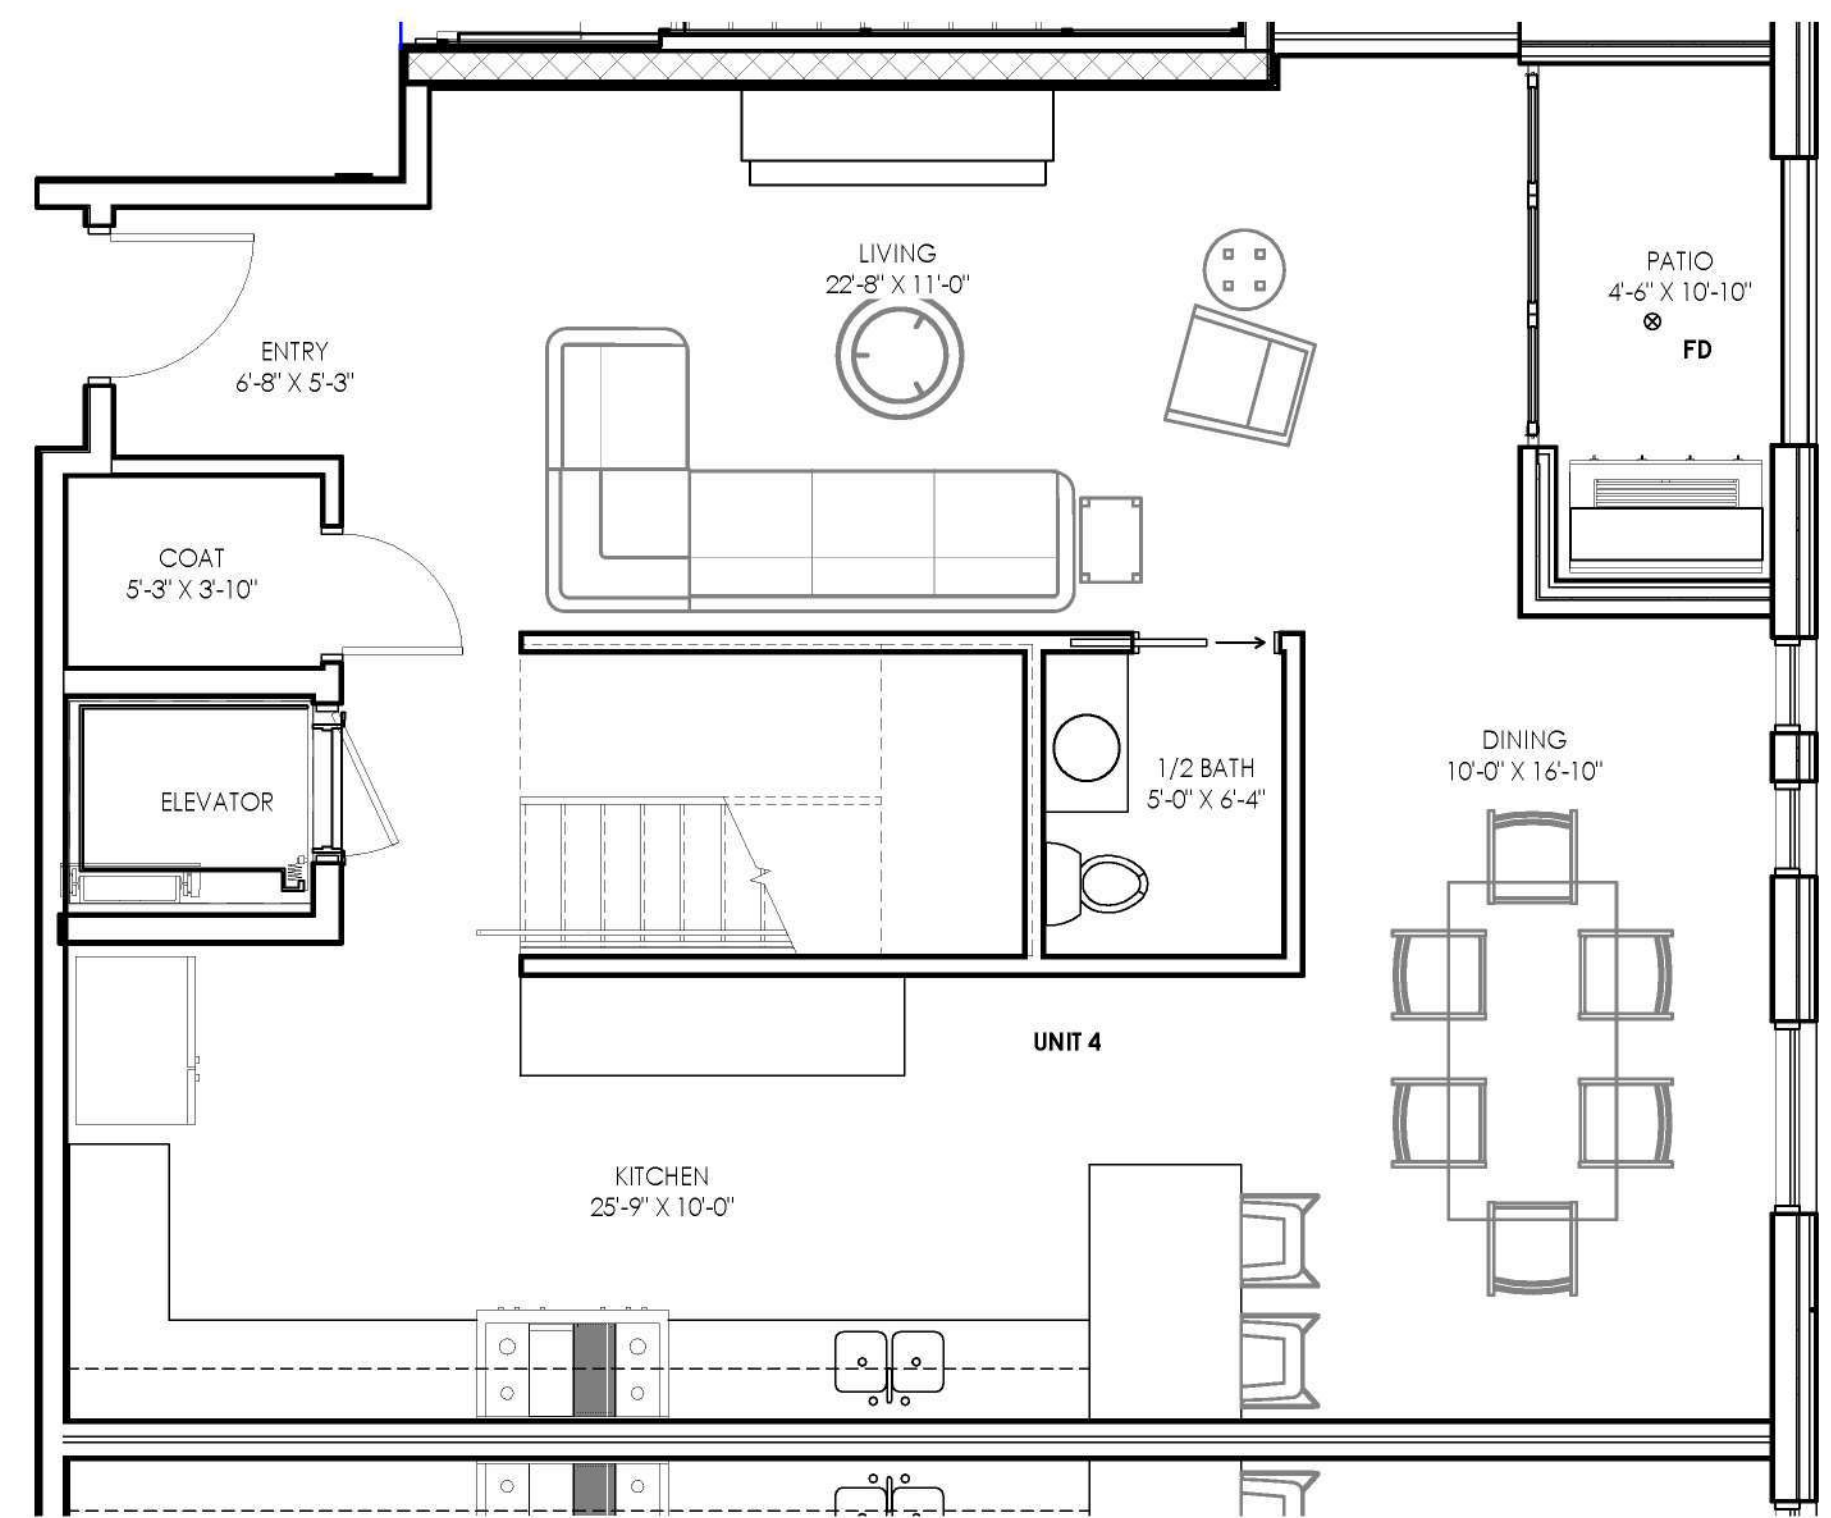


LEVEL 2

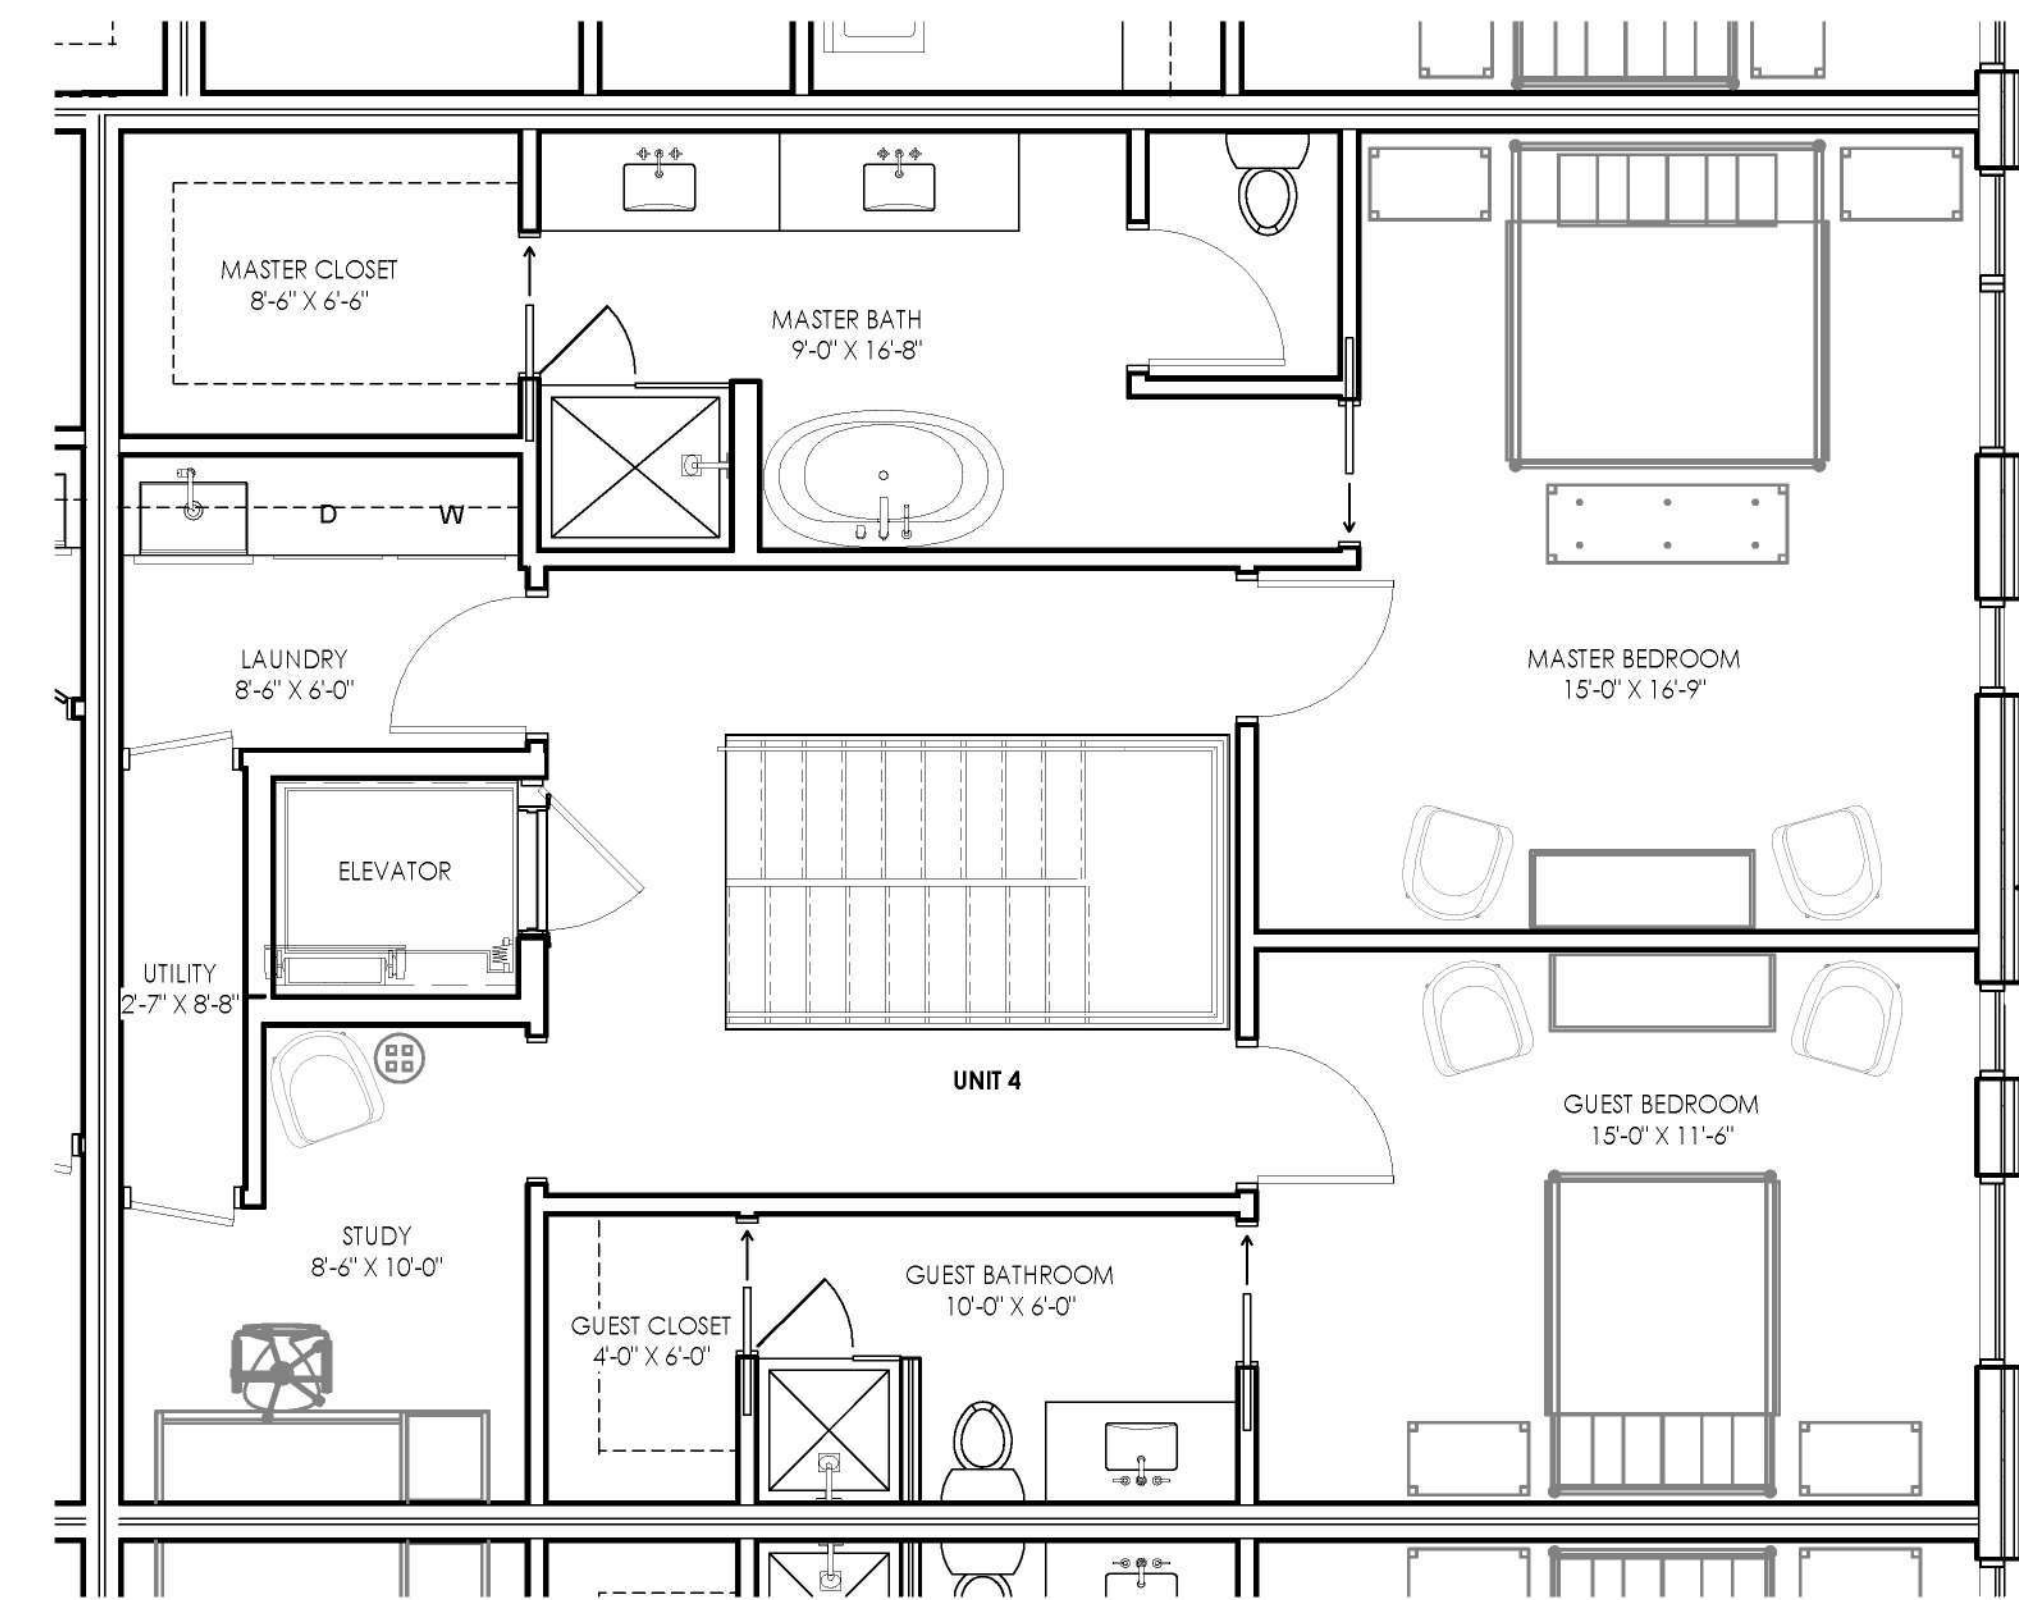


LEVEL 3




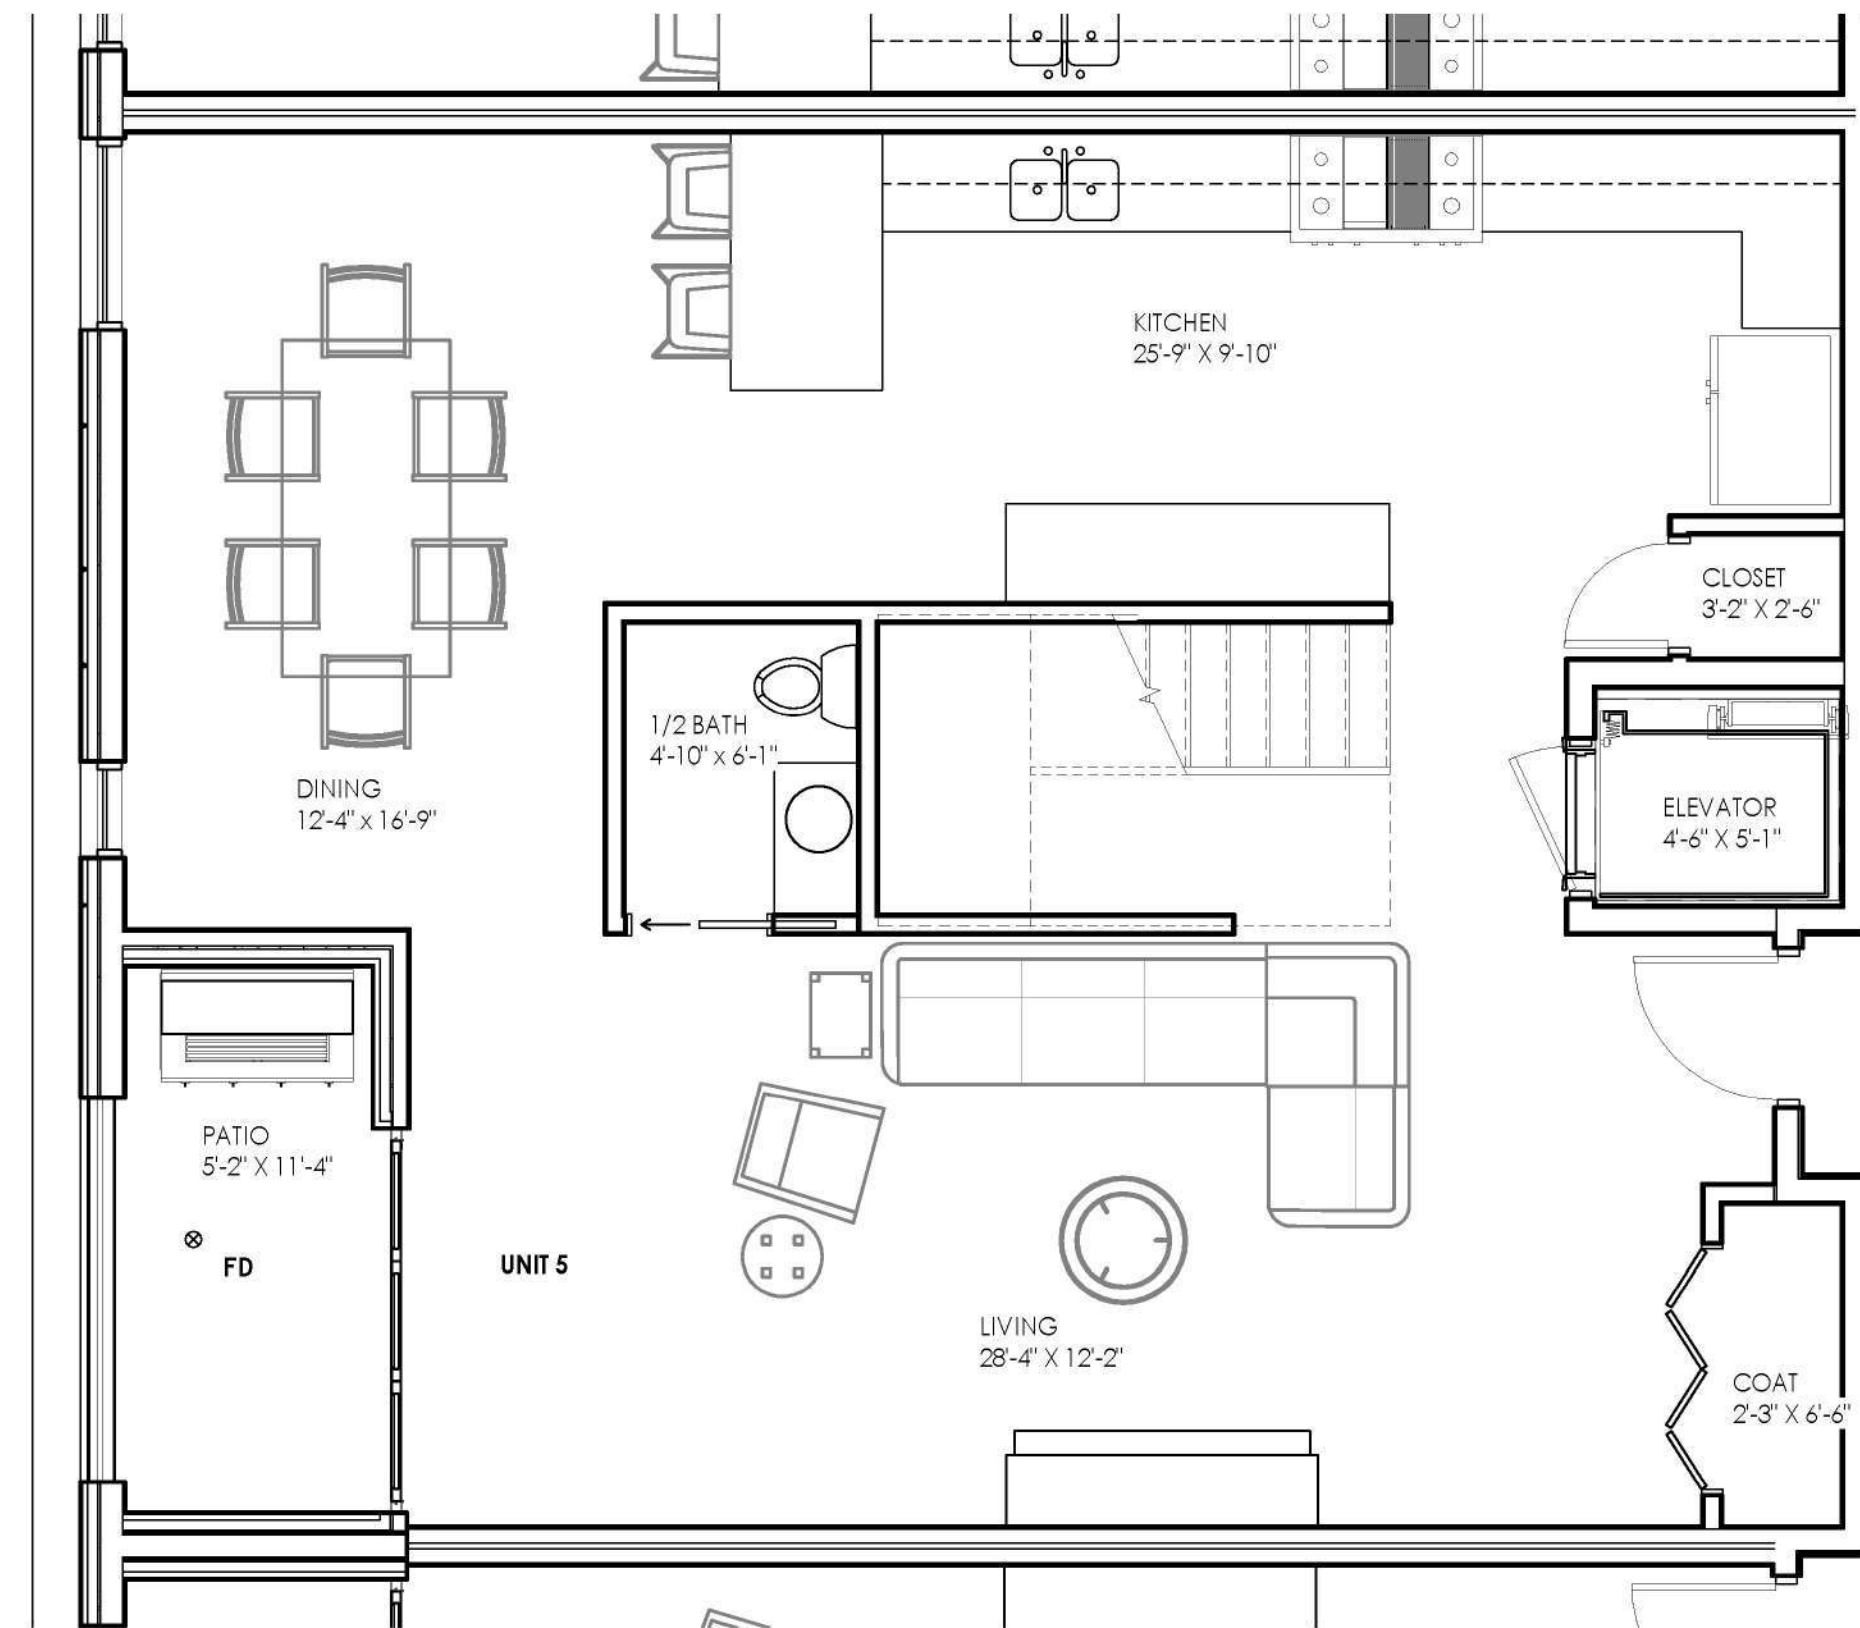


LEVEL 2

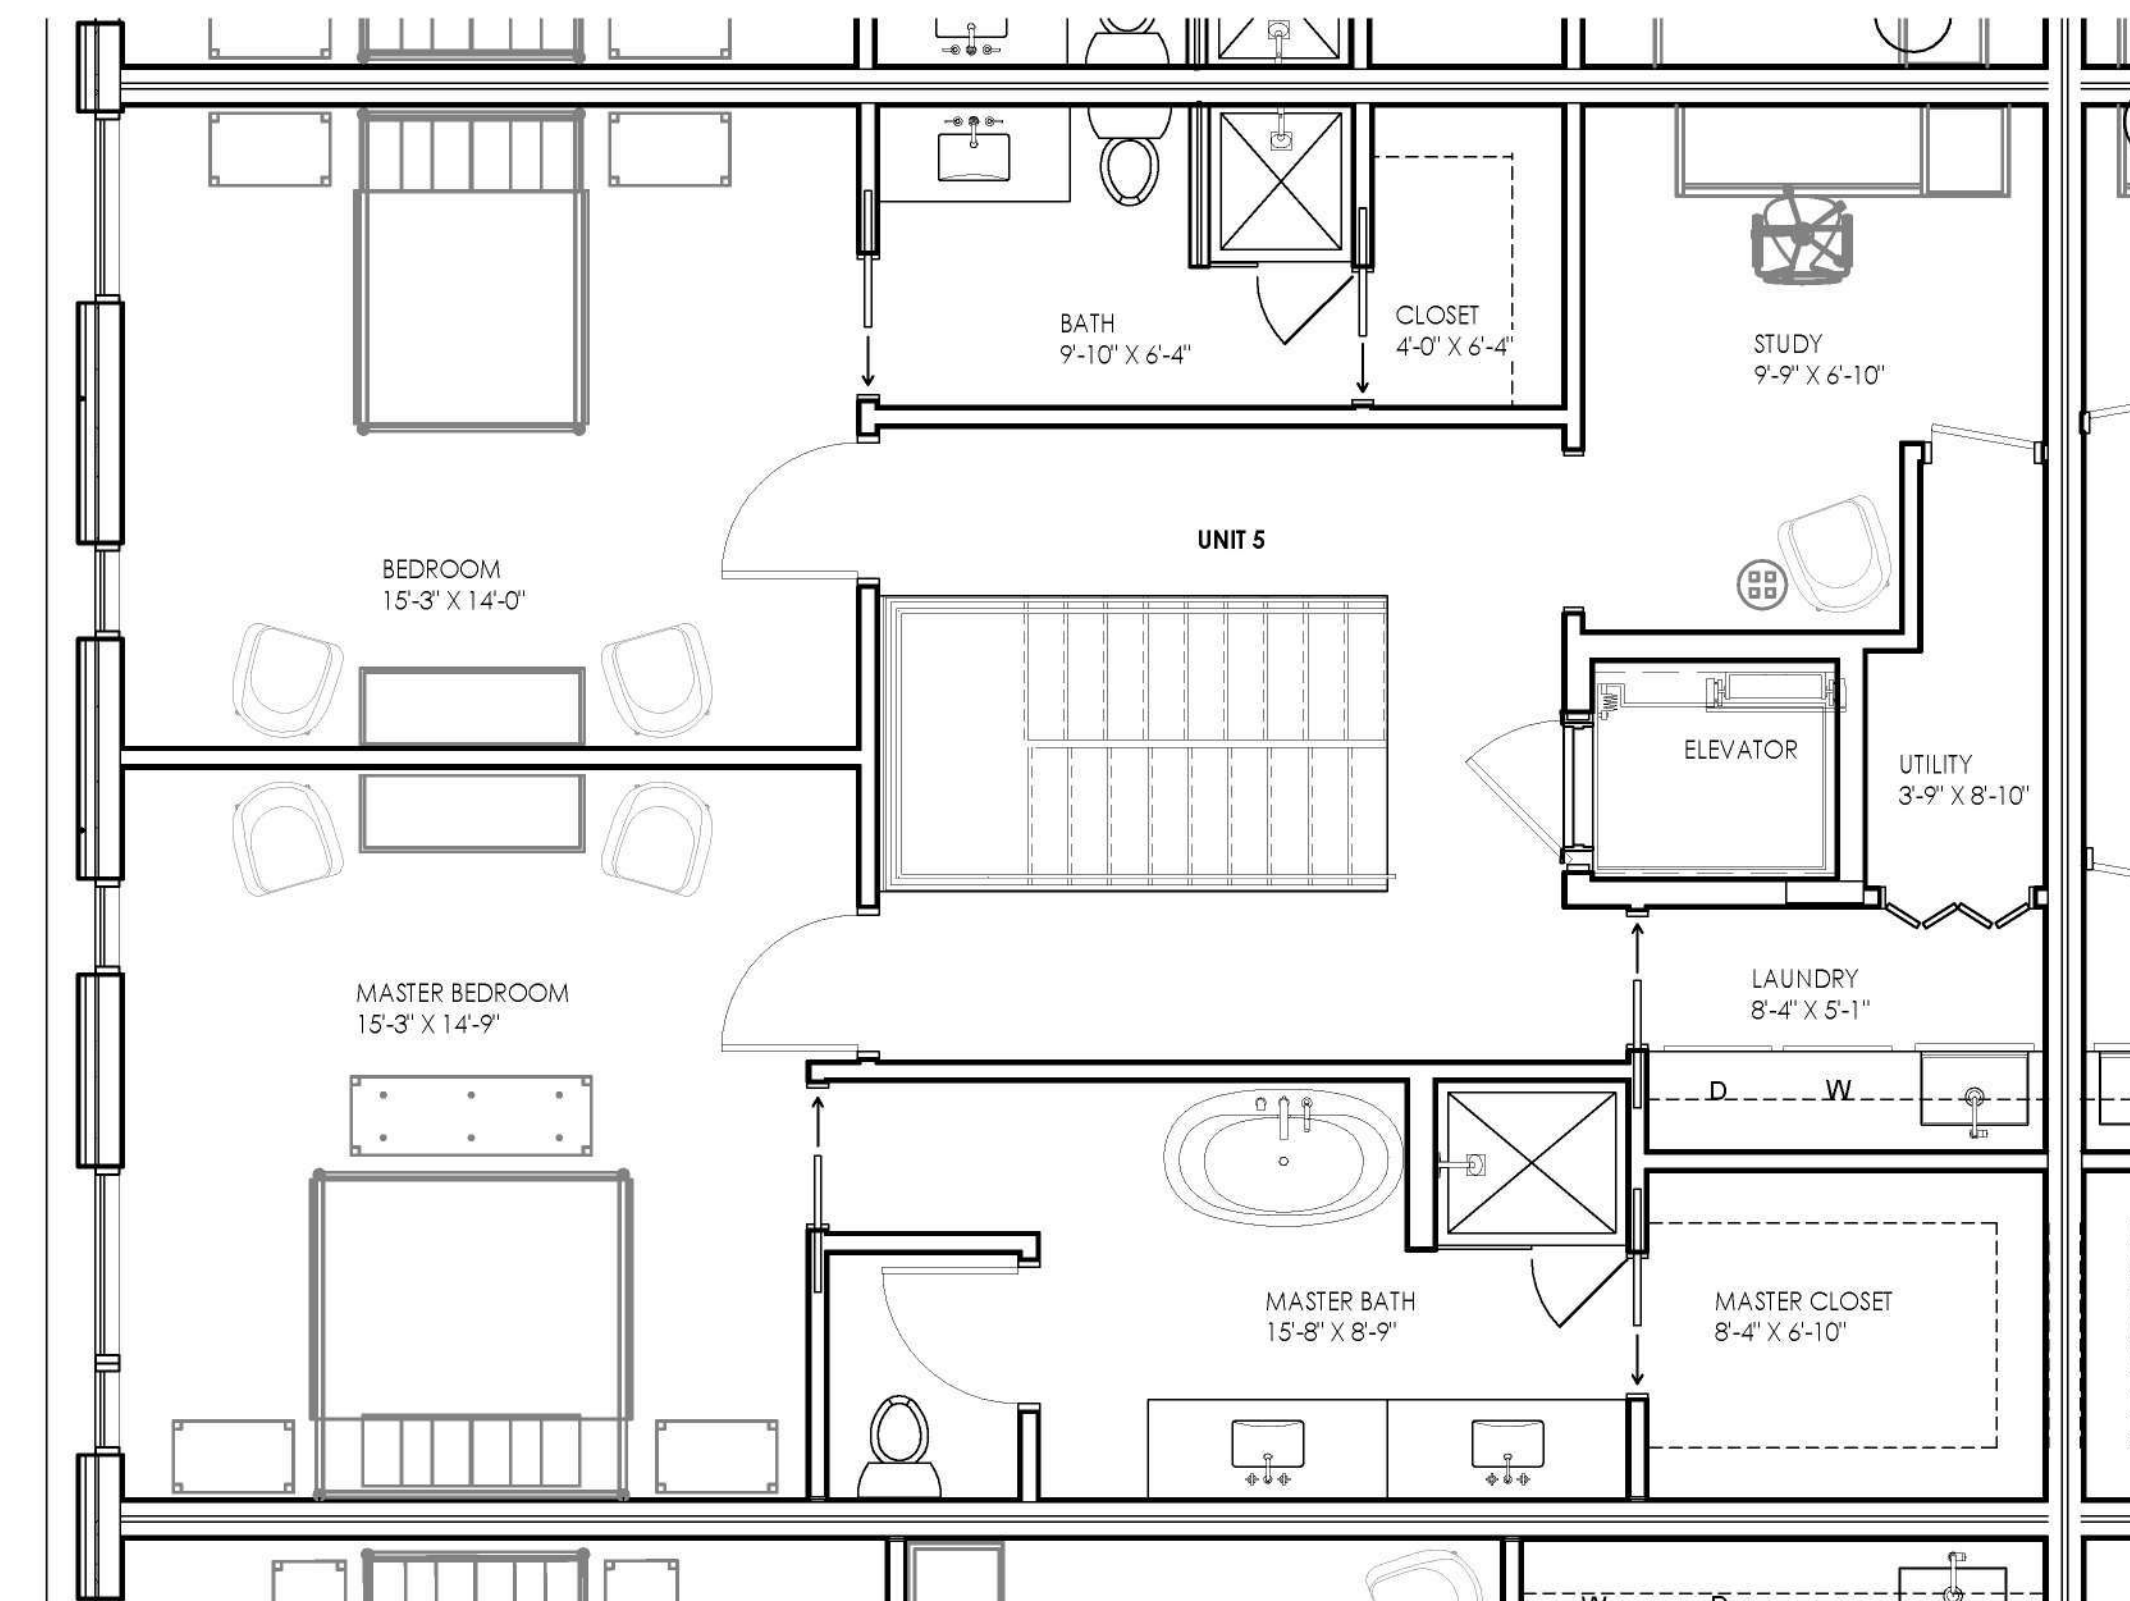


LEVEL 3


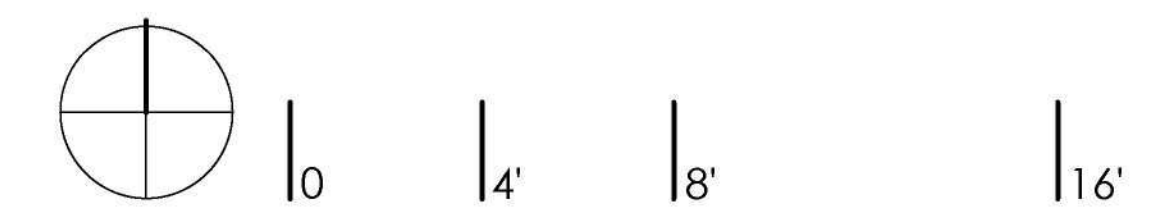


© STG Design, Inc. ALL RIGHTS RESERVED www.stgdesign.com



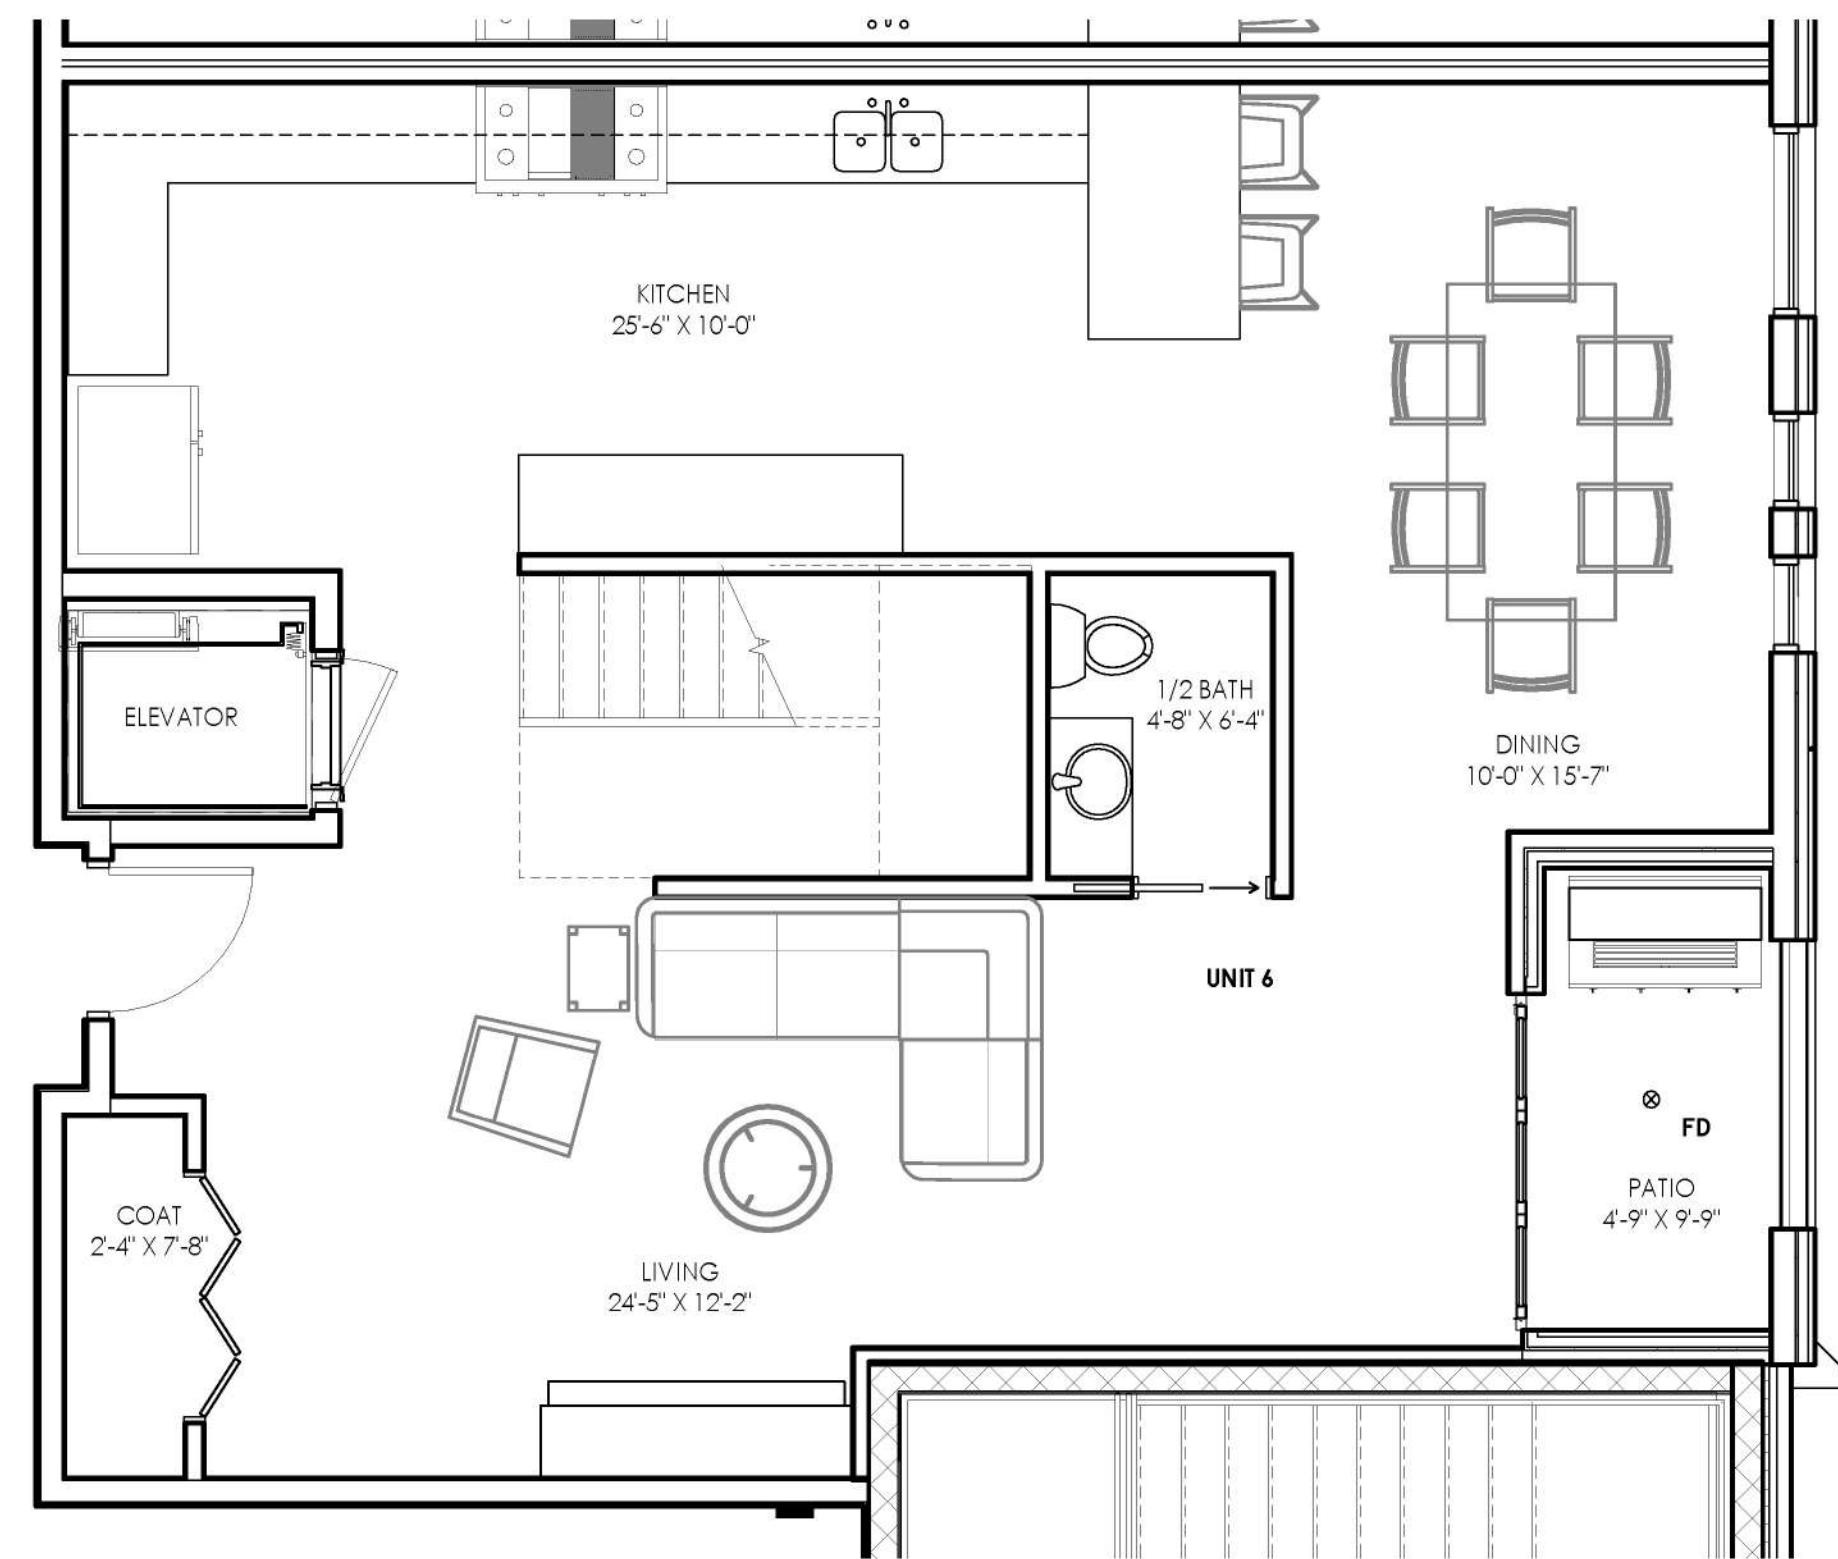

LEVEL 2

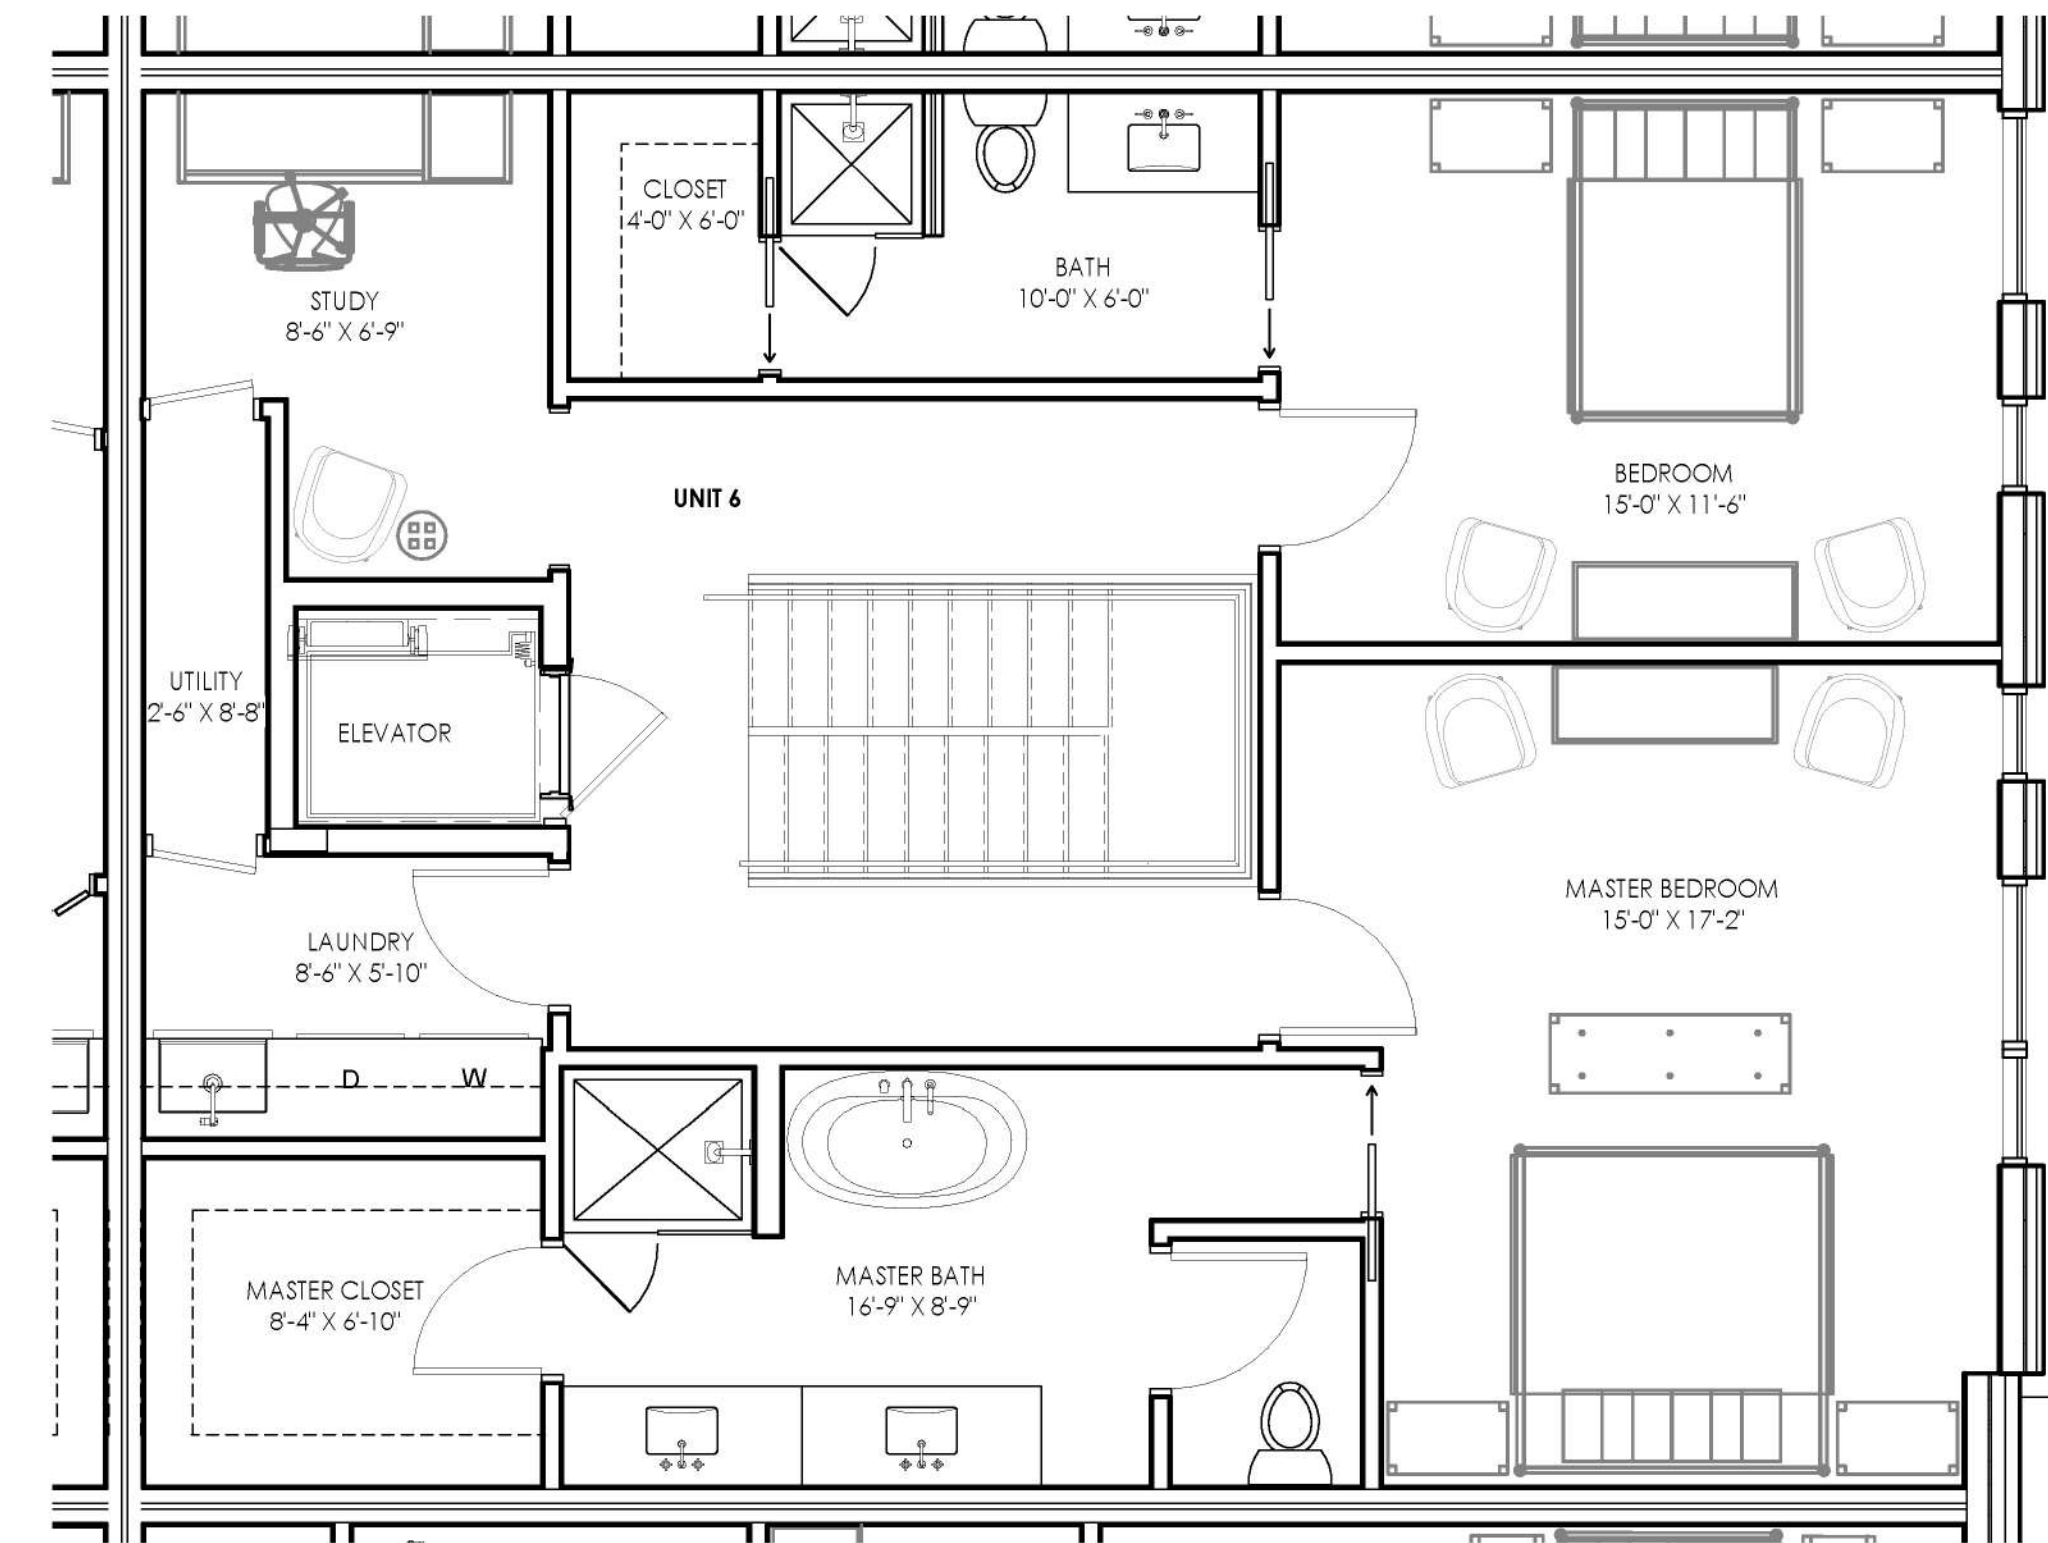


LEVEL 3

7/1/2023 11:16:07 AM




© STG Design, Inc. ALL RIGHTS RESERVED www.stgdesign.com



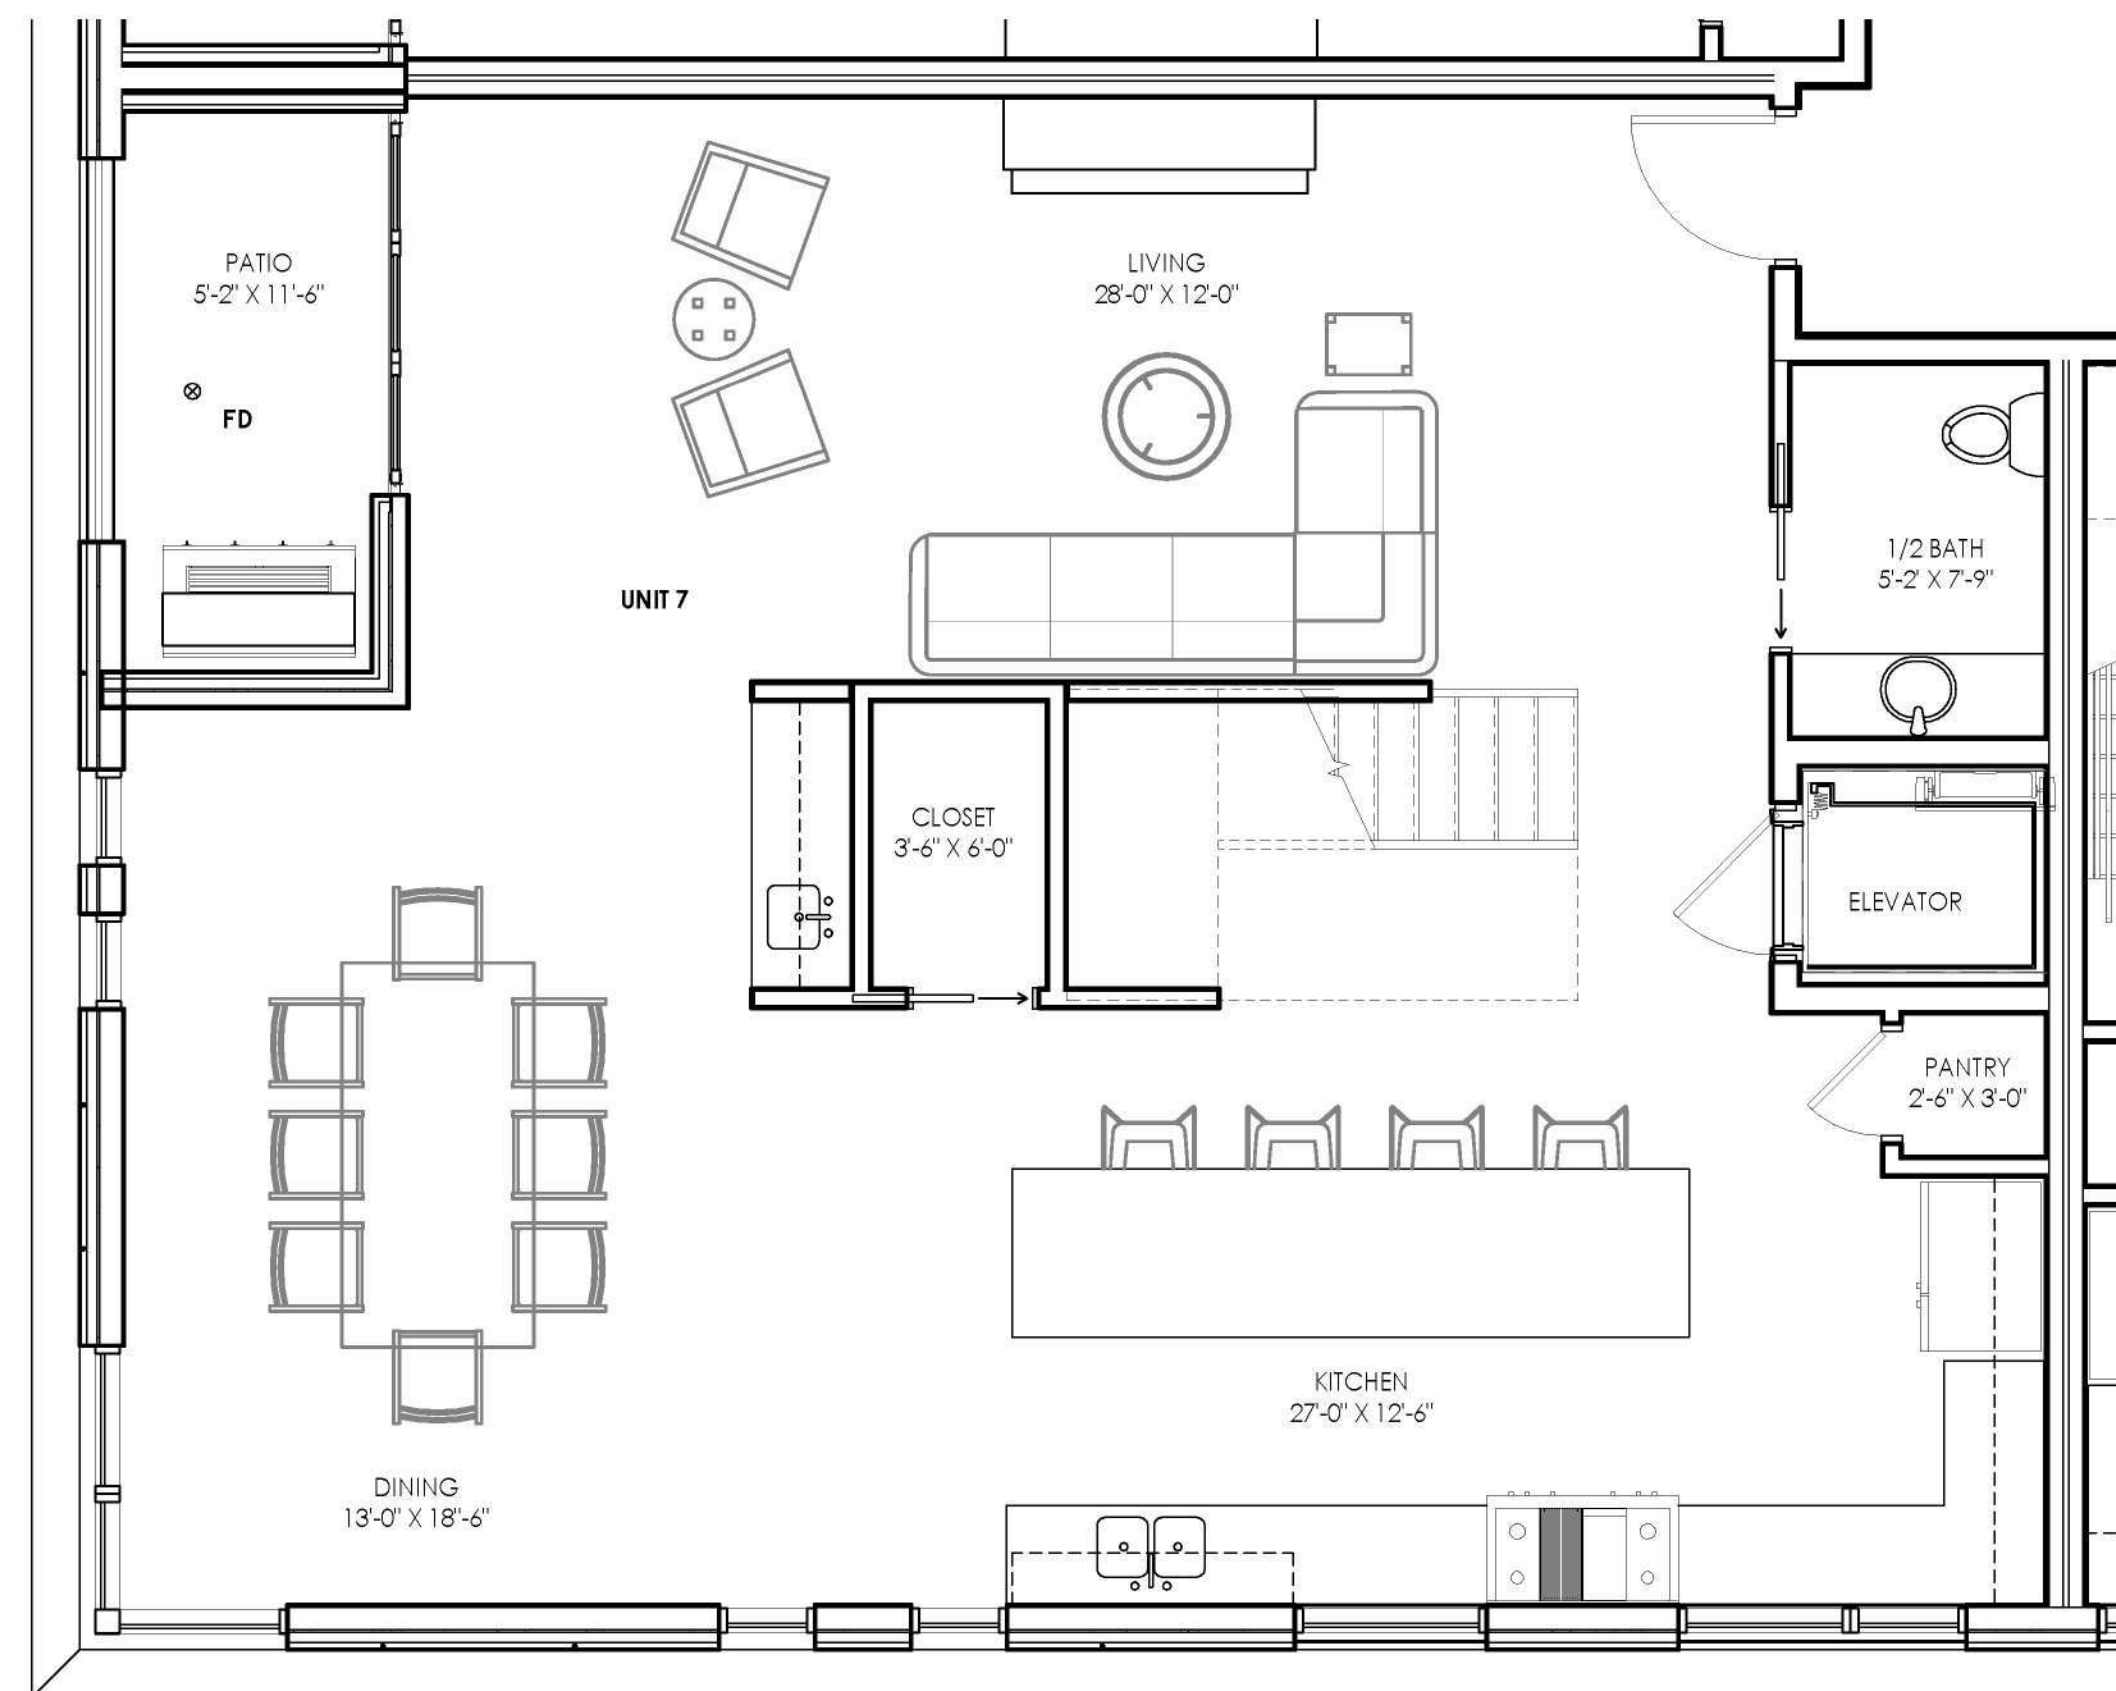

LEVEL 2

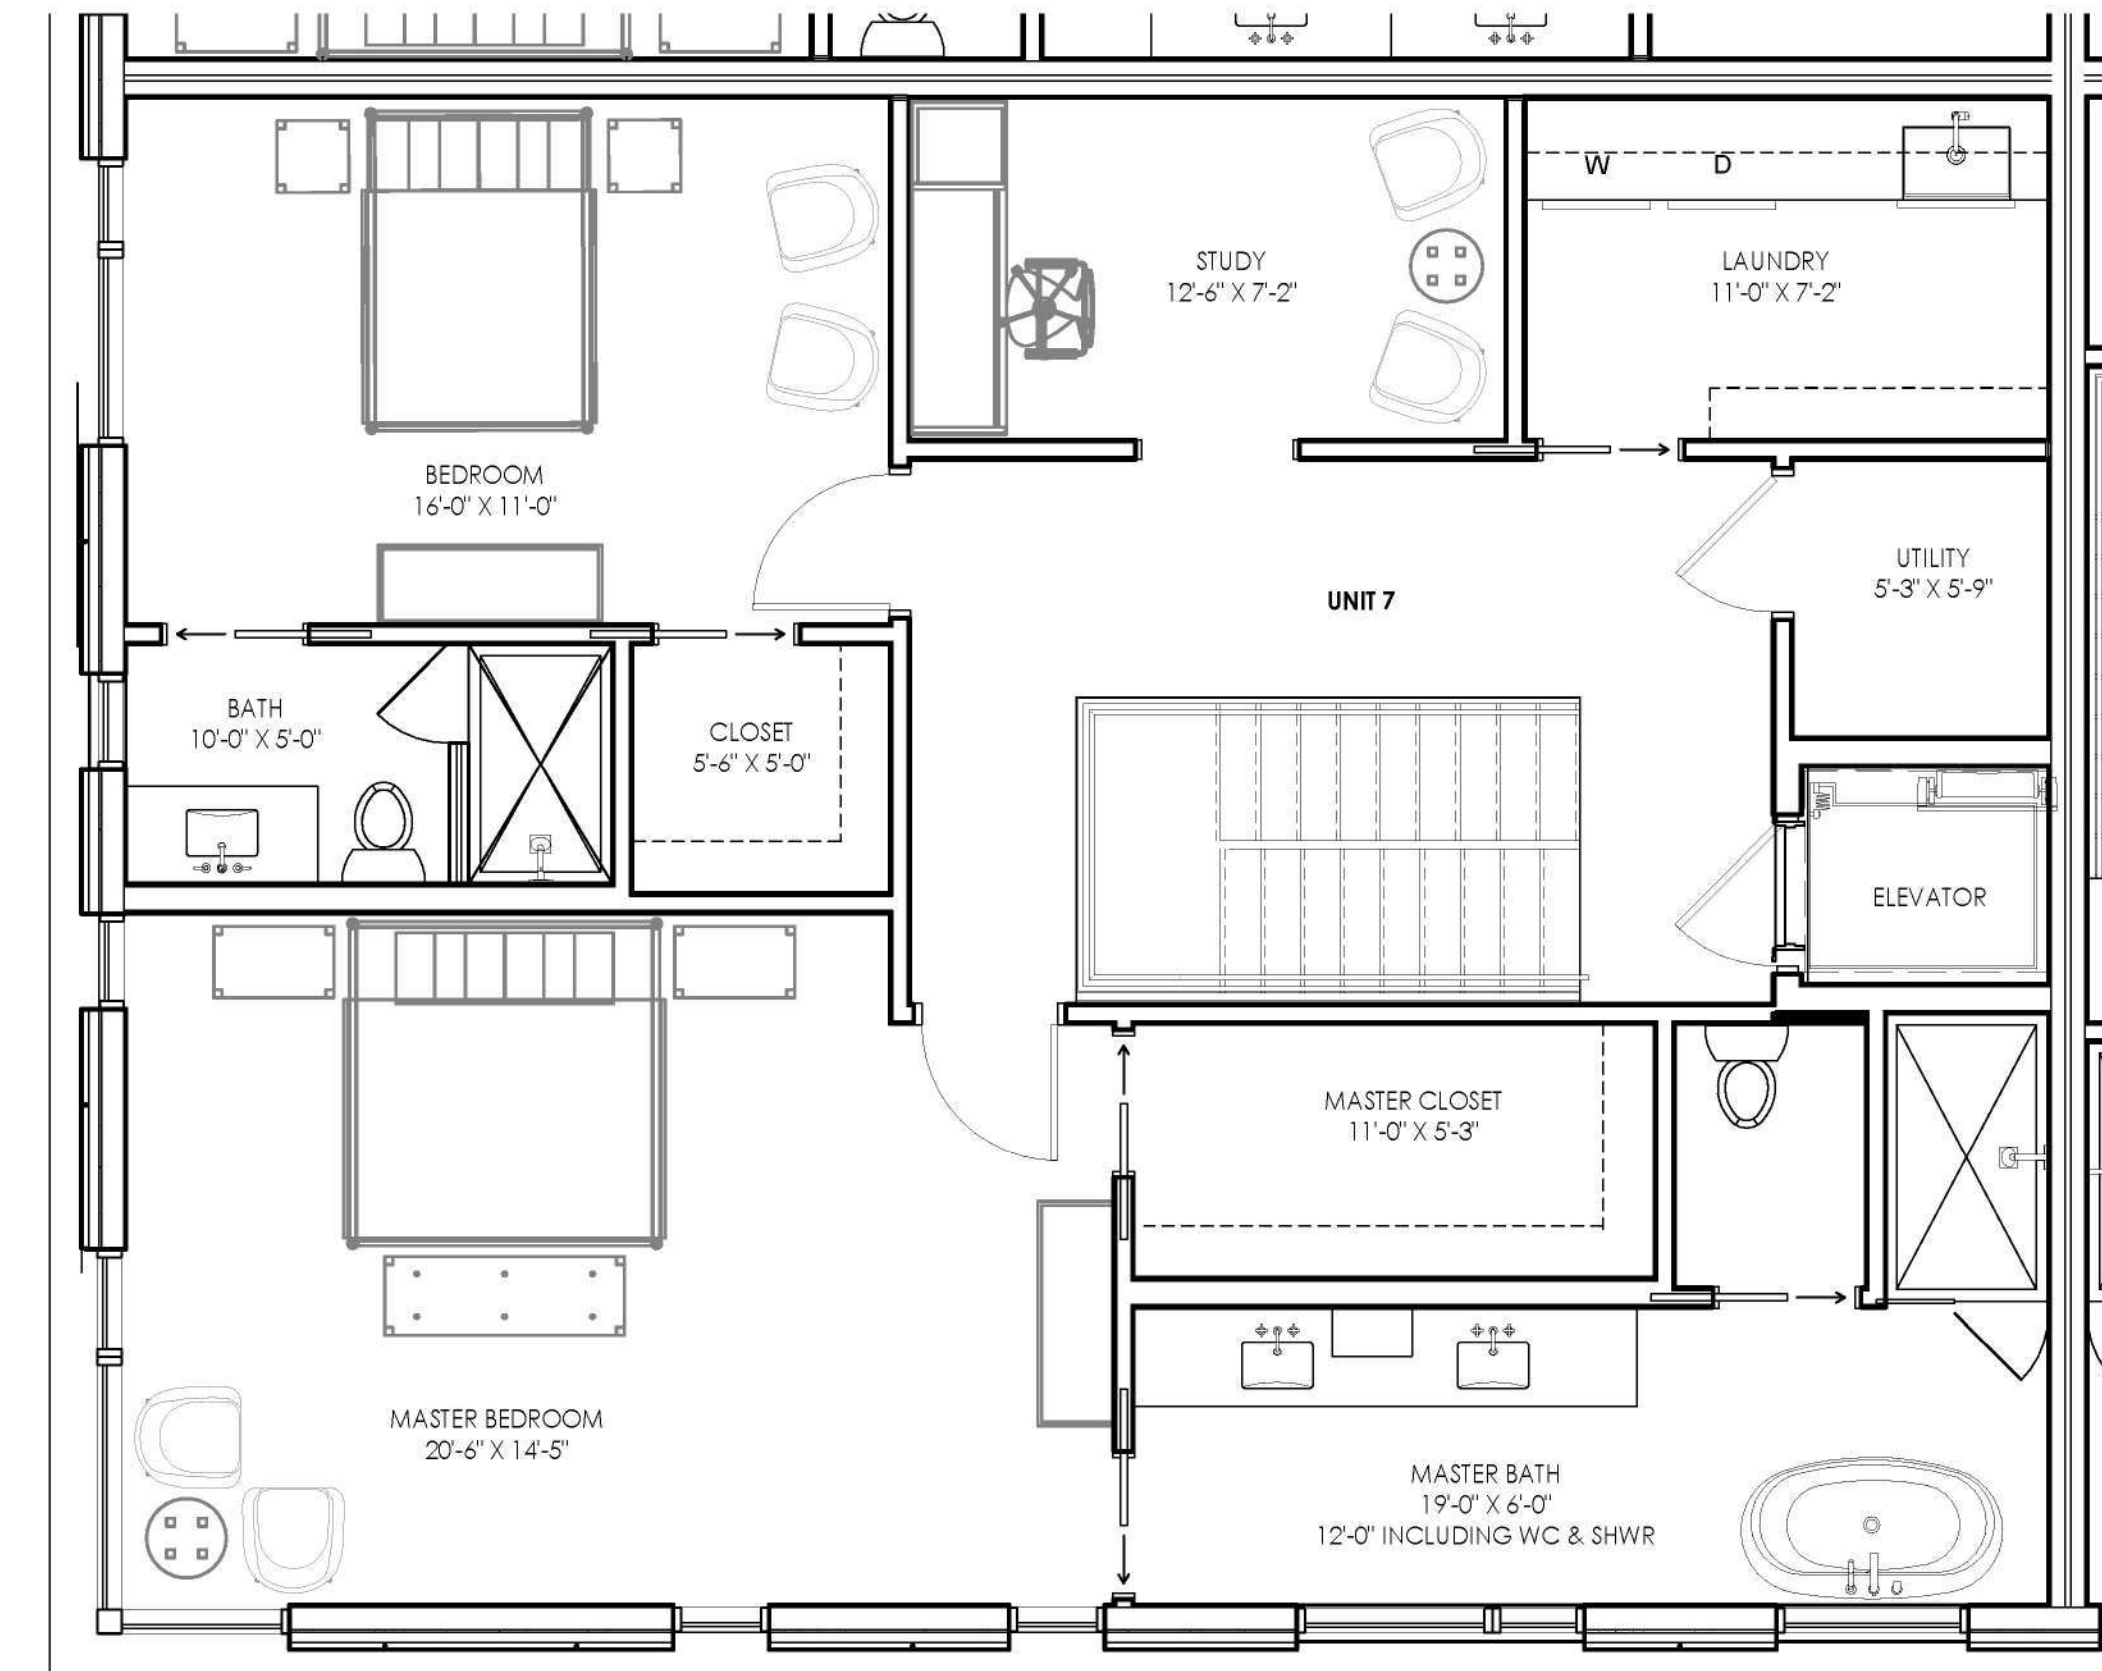


LEVEL 3








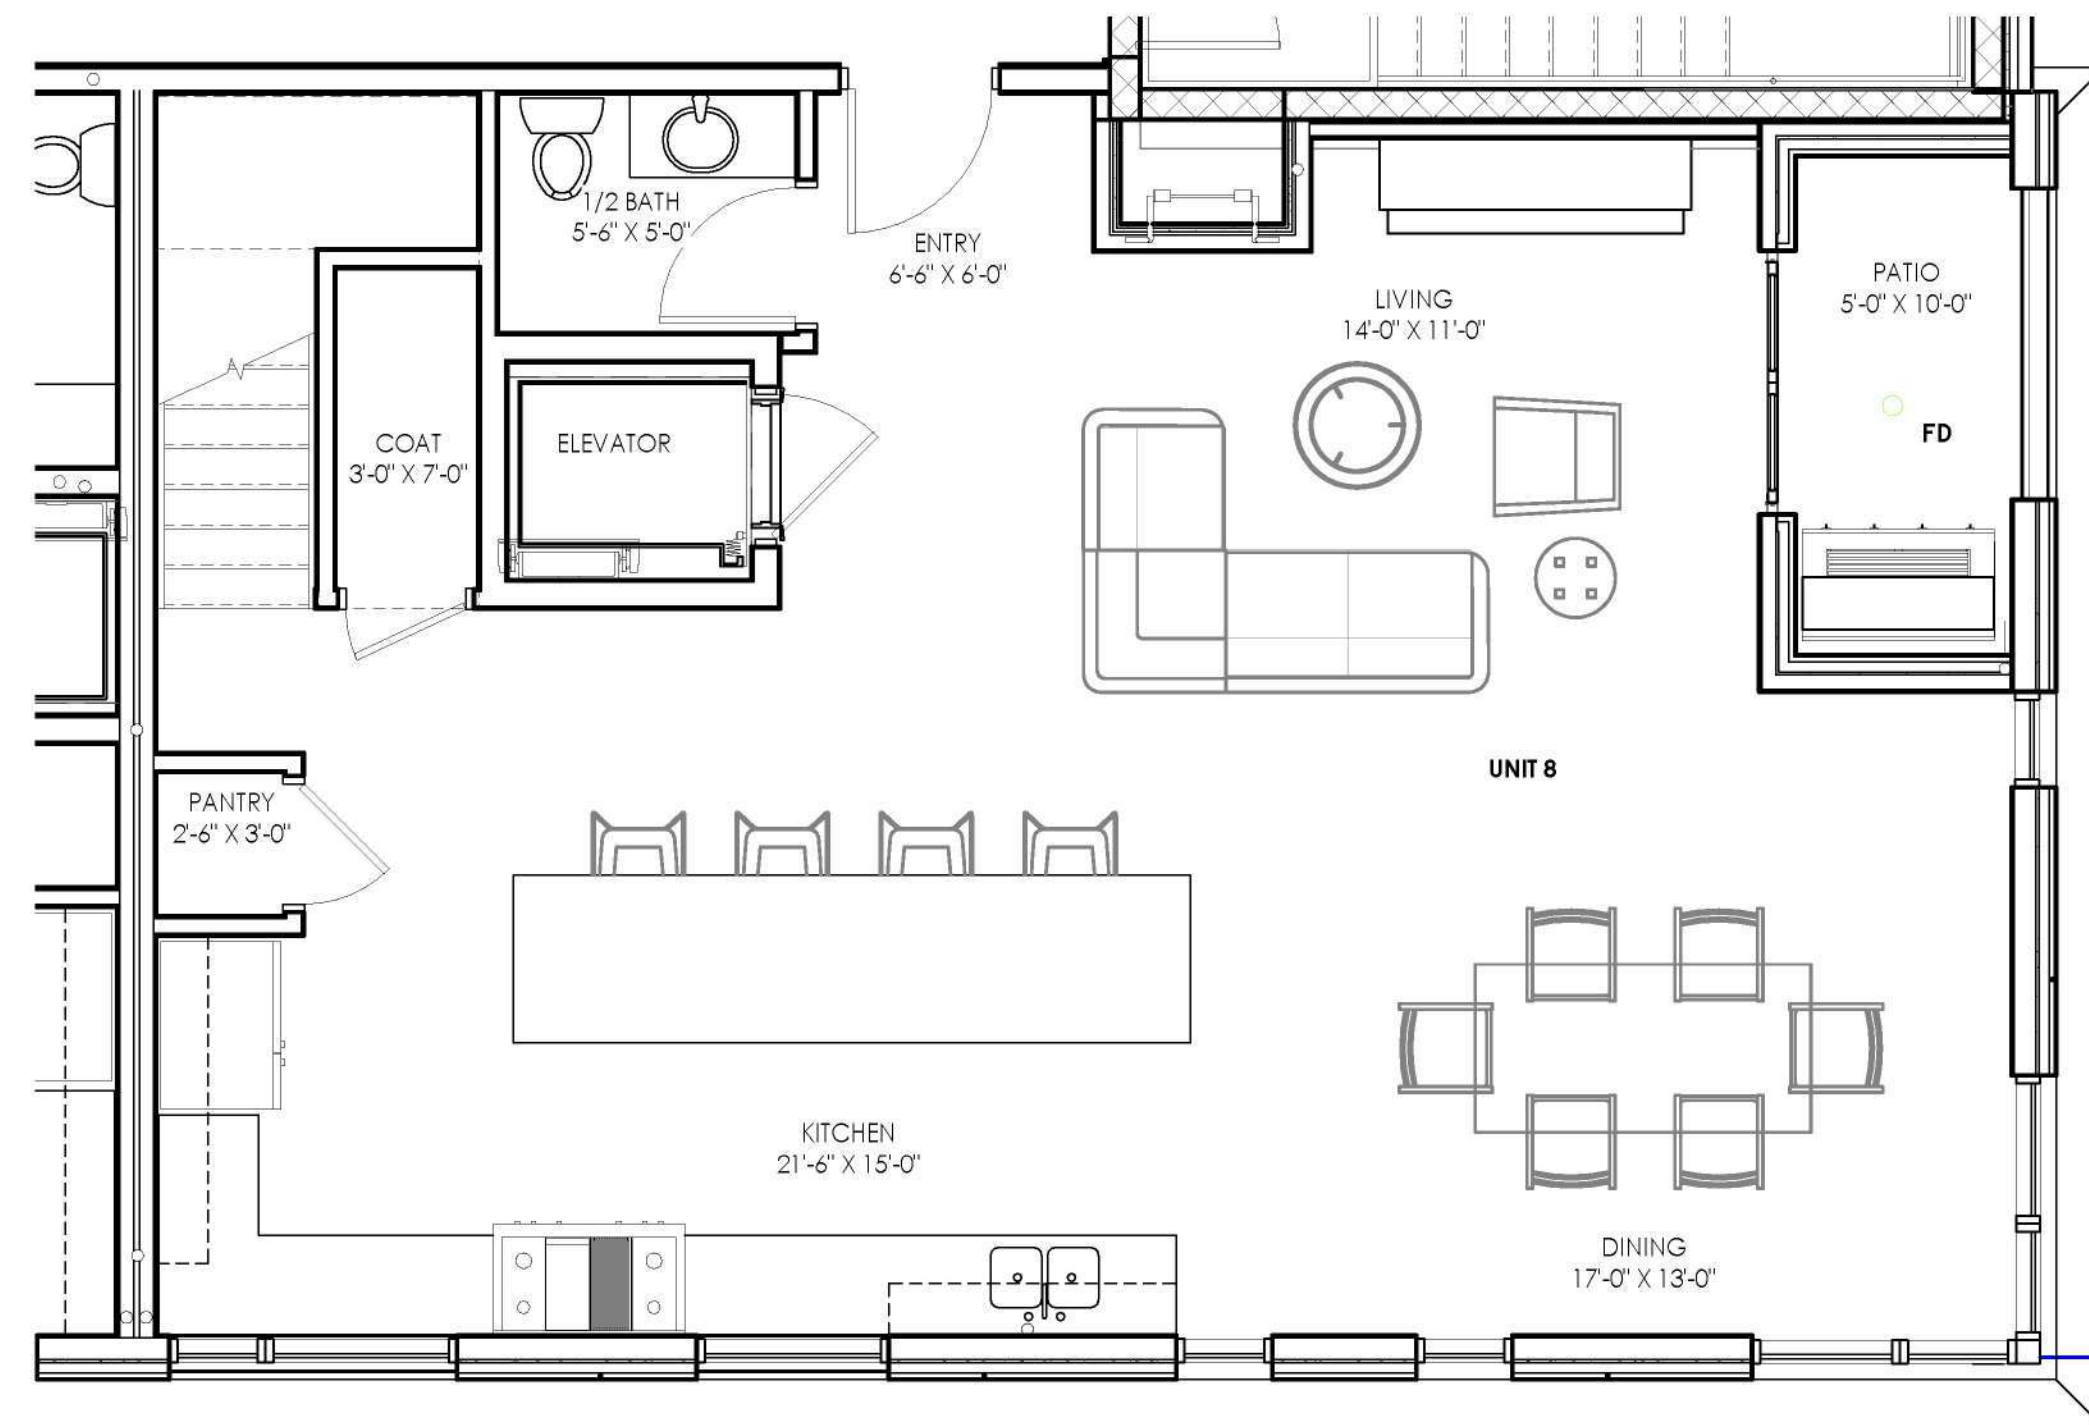

LEVEL 2

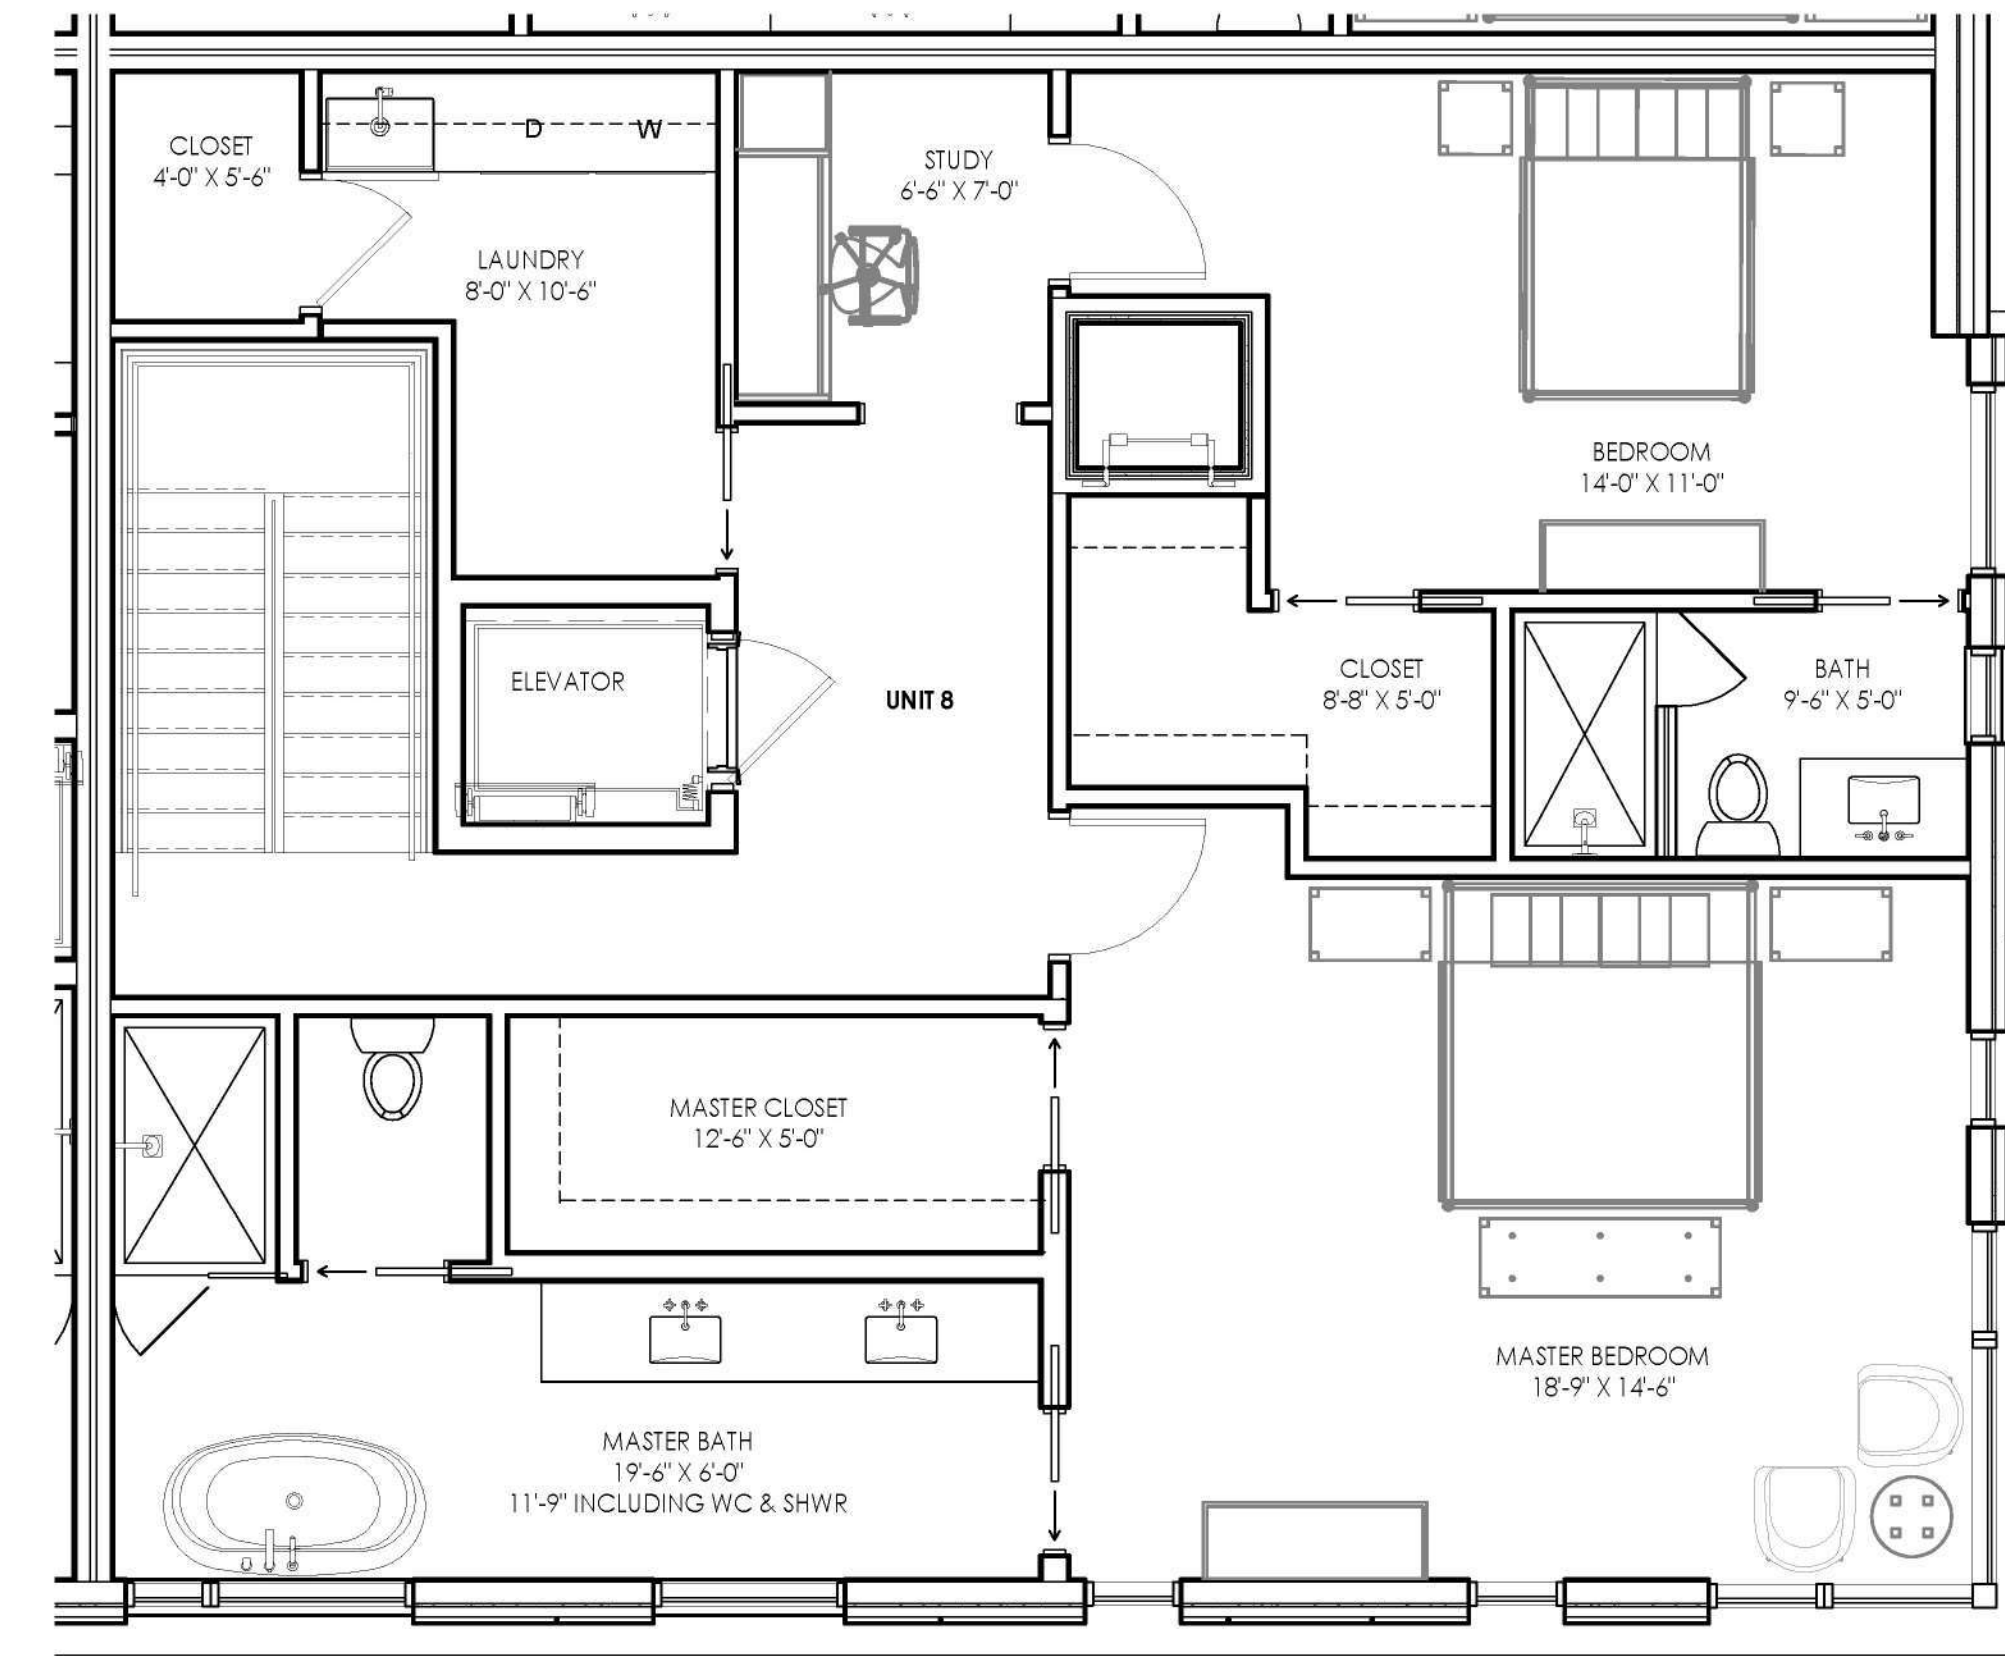

LEVEL 3





© STG Design, Inc. ALL RIGHTS RESERVED www.stgdesign.com



PROPERTY LINE
SCREENING FENCE
LANDSCAPE BUFFER

Not for regulatory approval, permitting, or construction.

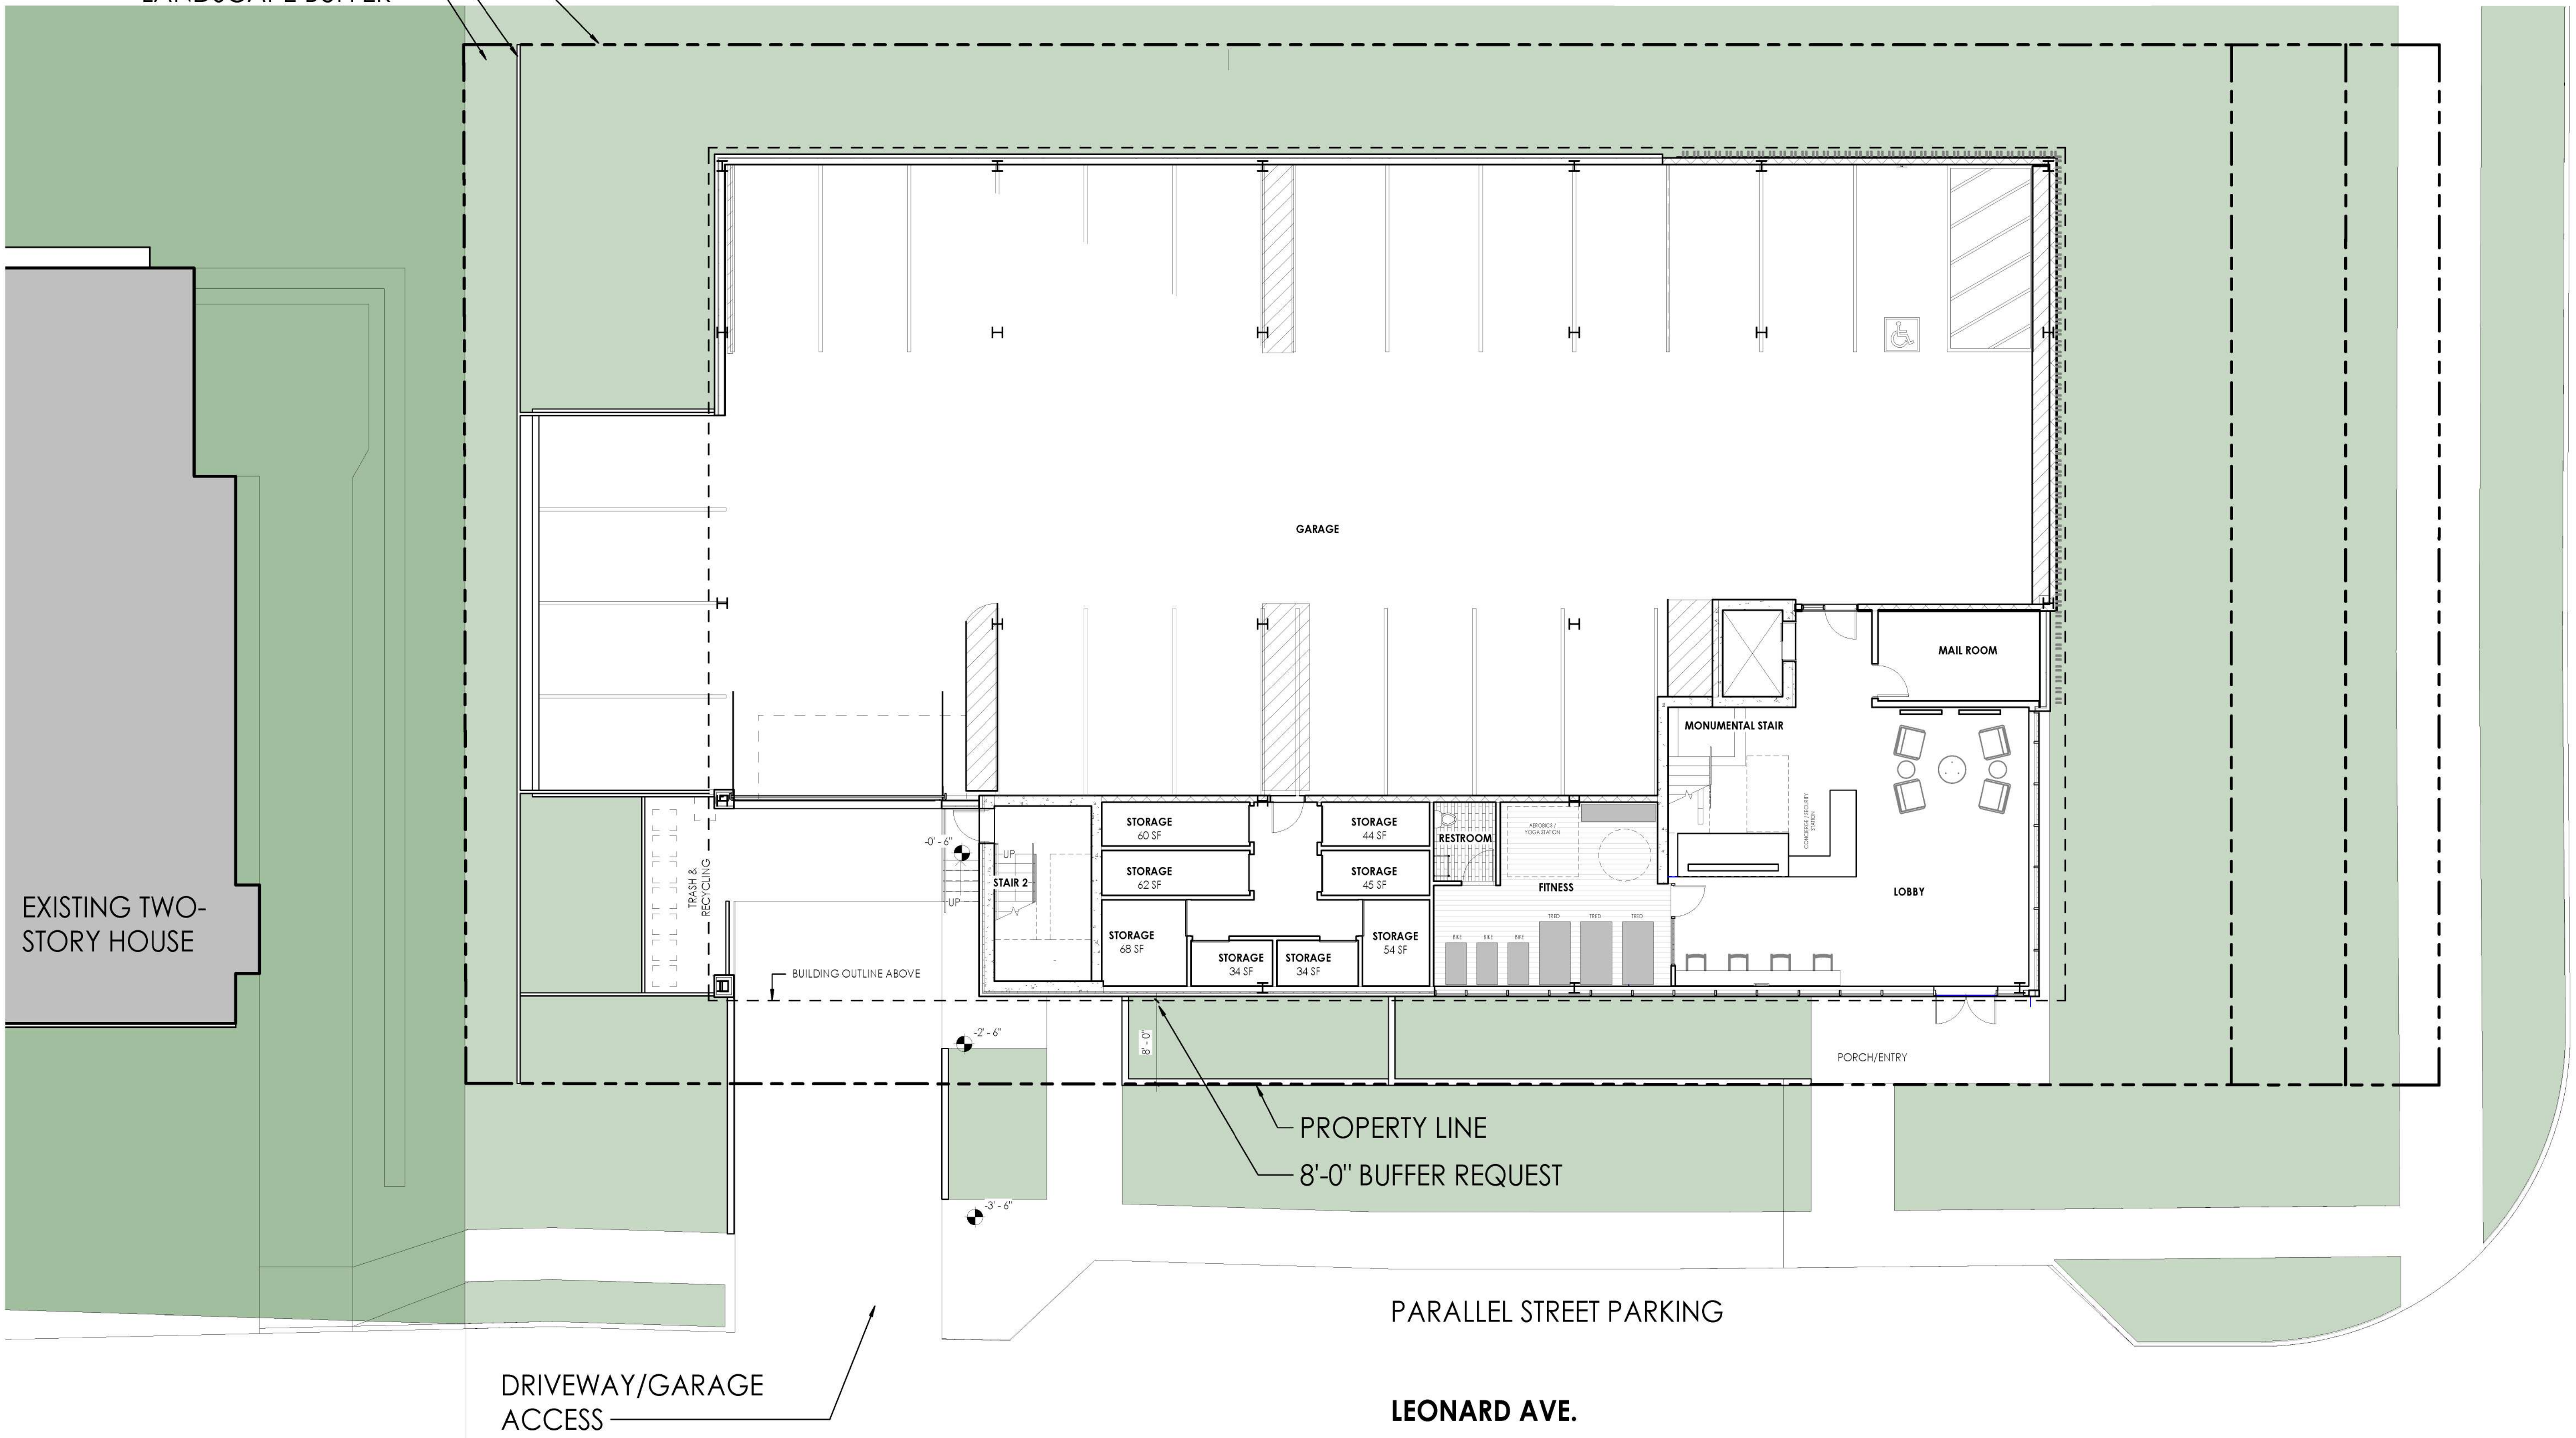


WEST END AVE.

PARALLEL STREET PARKING

LEONARD AVE.

DRIVEWAY/GARAGE
ACCESS

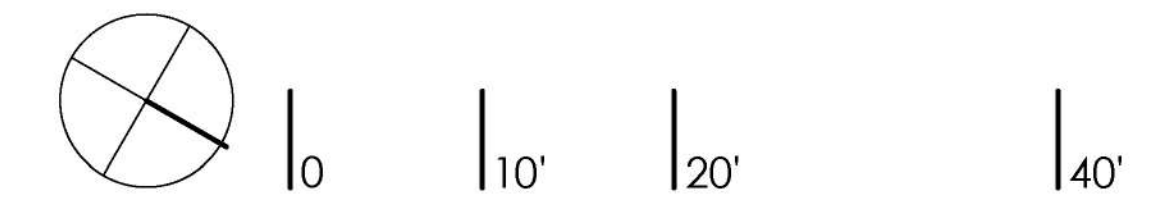

© STG Design, Inc. ALL RIGHTS RESERVED www.stgdesign.com




Architecture. Interior Design. Planning.

WEST END & LEONARD
SITE PLAN
05/14/21




LEVEL 2

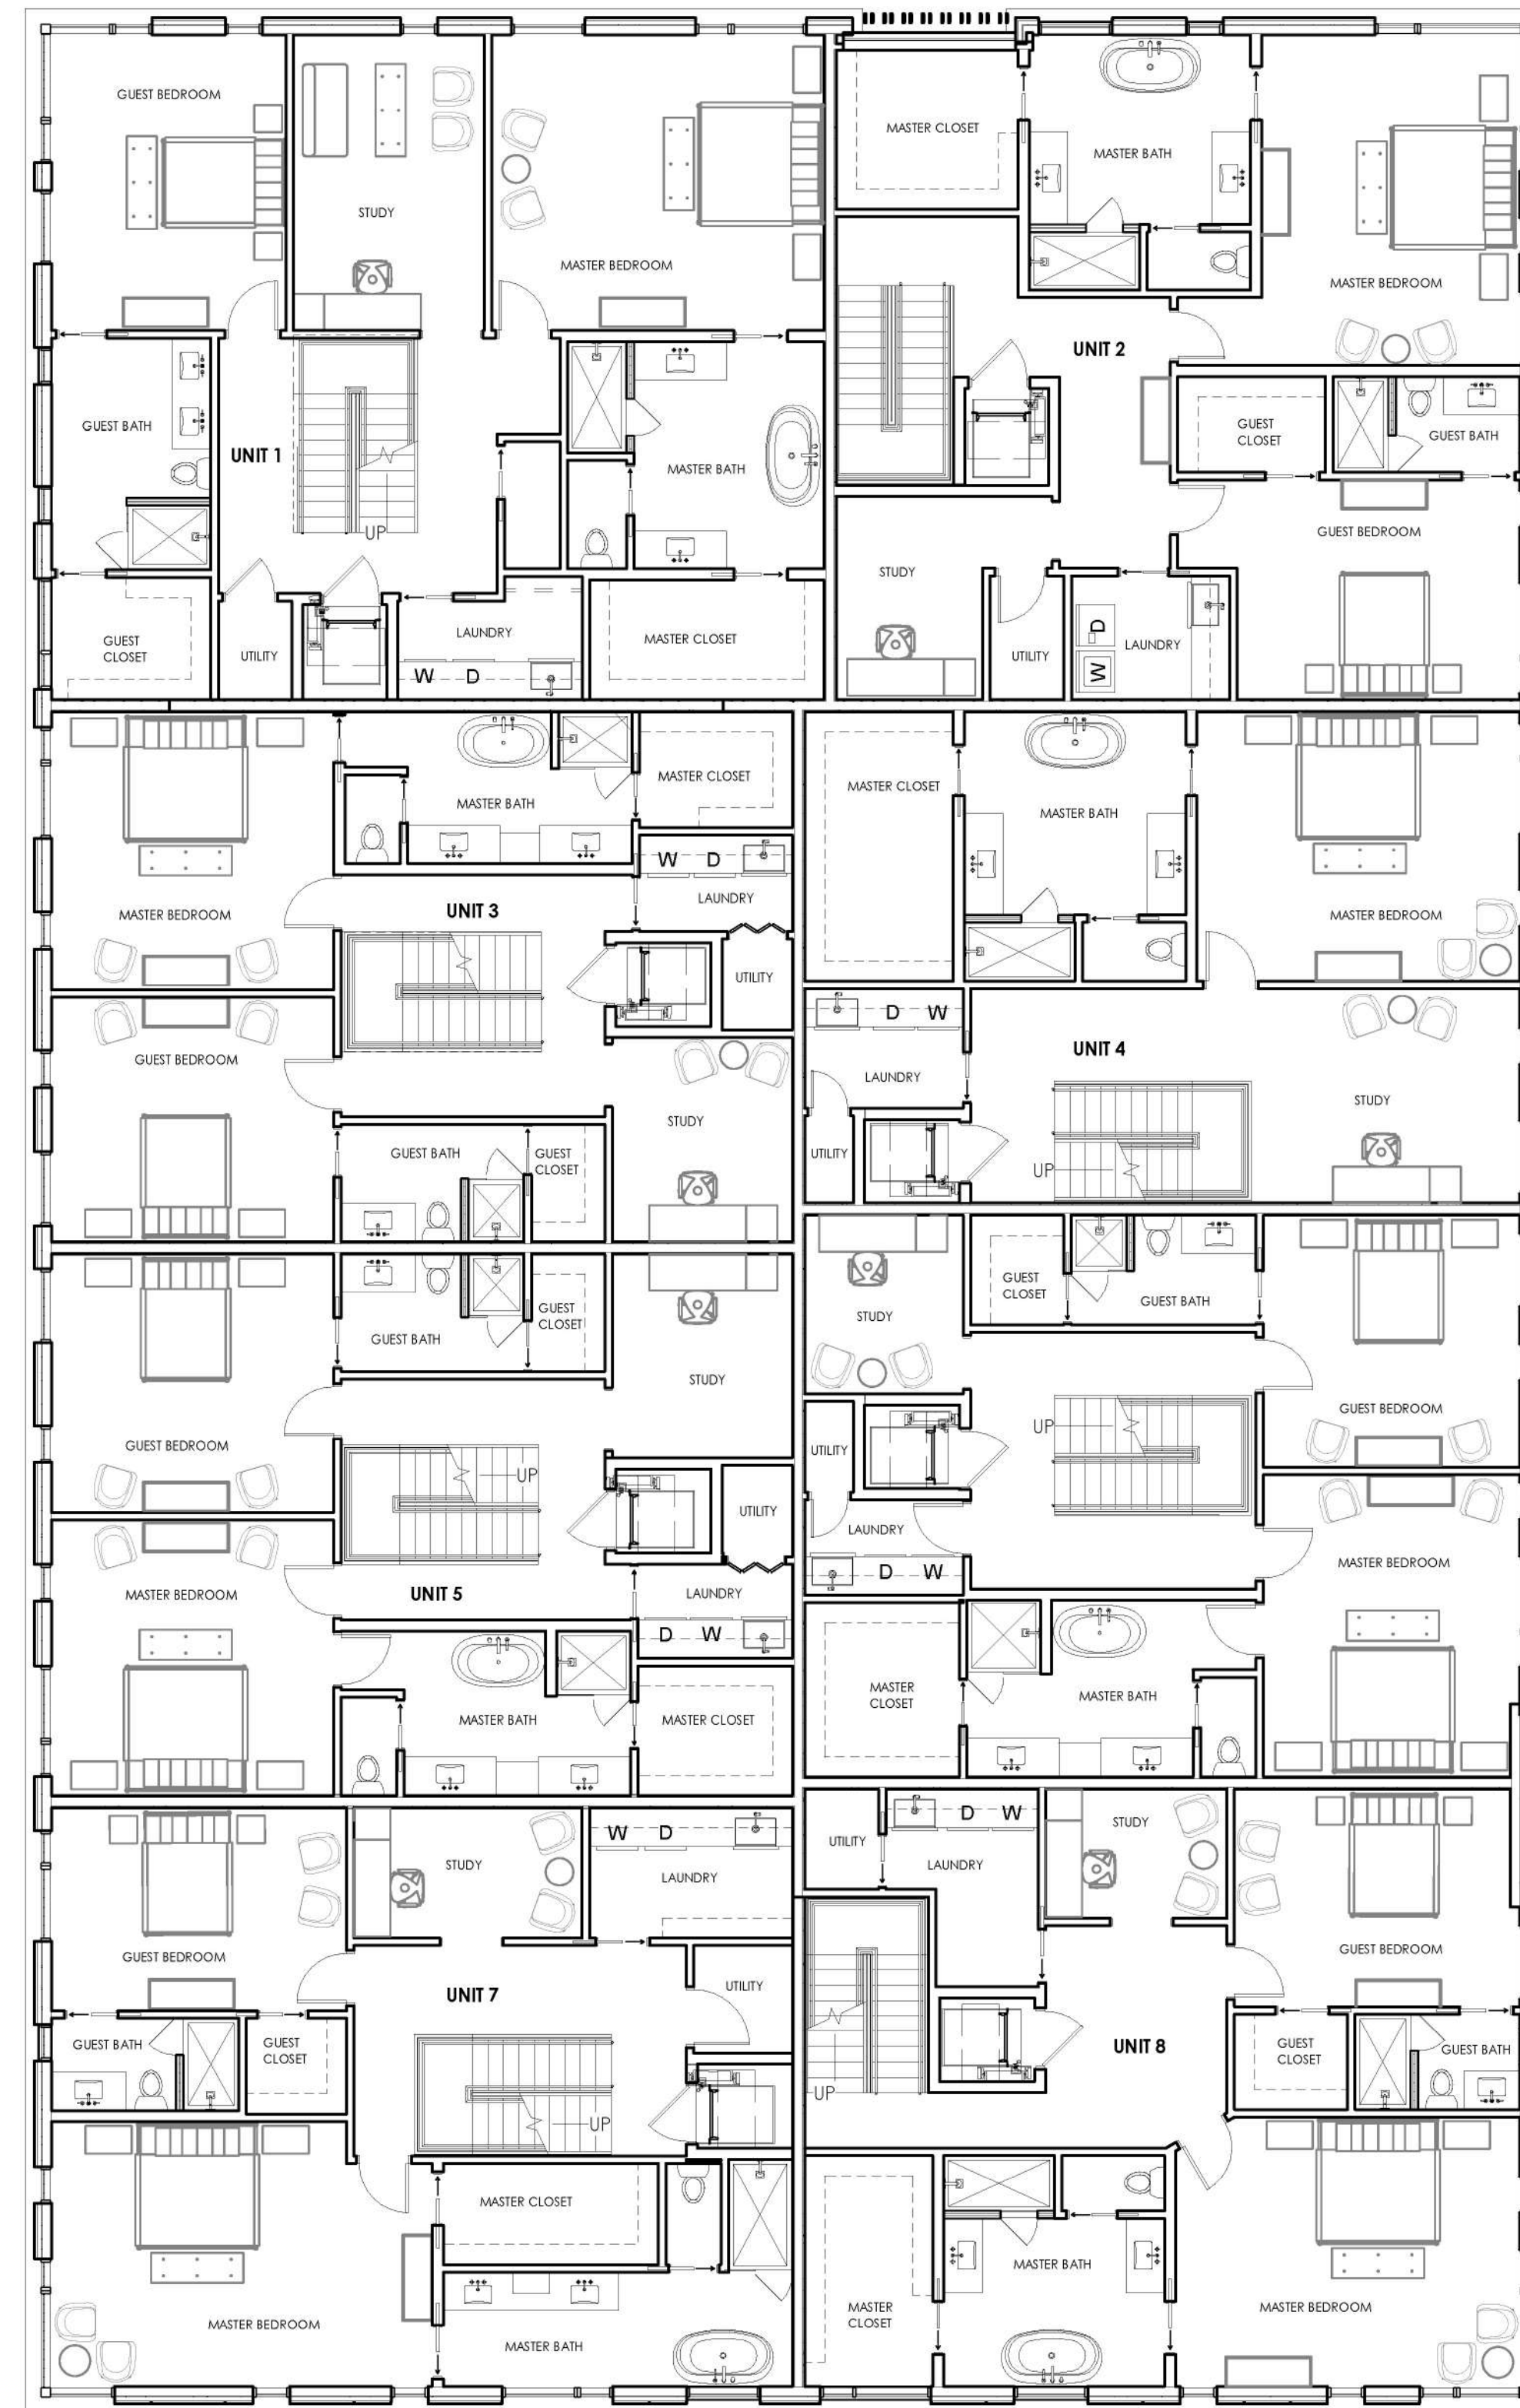

LEVEL 3

